


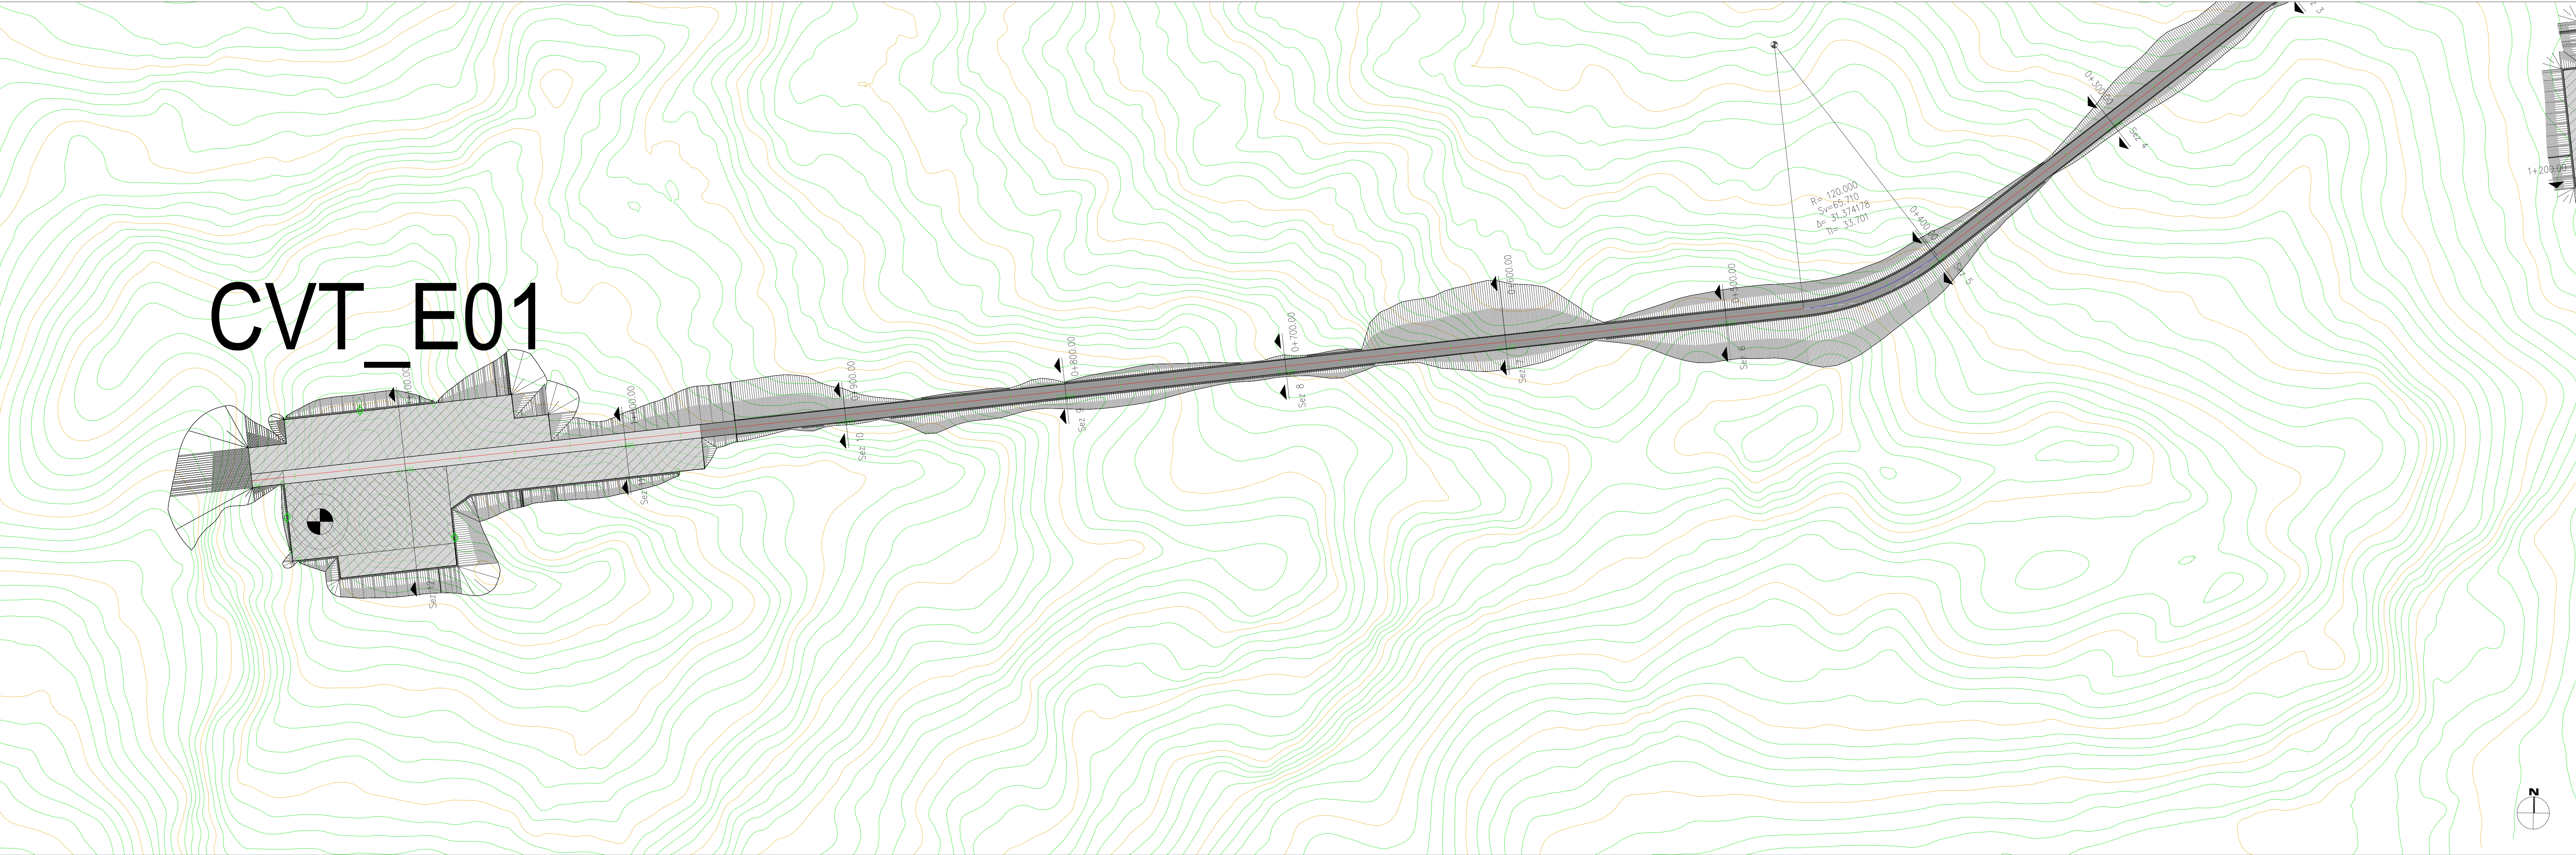

LEGENDA

|  |                                          |
|--|------------------------------------------|
|  | Viabilità*                               |
|  | Viabilità* con pavimentazione bituminosa |
|  | Area della piazzola da rinaturalizzare   |
|  | Area definitiva della piazzola           |
|  | Tratti in rilevato                       |
|  | Tratti in trincea                        |

LEGENDA TABELLE DI TRACCIAMENTO

|    |                                                |
|----|------------------------------------------------|
| Δ  | Angolo al centro della curva circolare         |
| R  | Raggio della curva circolare                   |
| Sv | Sviluppo della curva circolare                 |
| TI | Lunghezza della tangente della curva circolare |

TABELLA COORDINATE AEROGENERATORI

| Coordinate UTM WGS 84 Zona 33N |        |         |
|--------------------------------|--------|---------|
| ID                             | Est    | Nord    |
| CVT_E01                        | 398916 | 4178074 |
| CVT_E02                        | 399300 | 4178481 |
| CVT_E03                        | 399954 | 4178287 |
| CVT_E04                        | 400409 | 4177704 |
| CVT_E05                        | 400855 | 4178131 |
| CVT_E06                        | 401176 | 4177007 |
| CVT_E07                        | 400344 | 4181721 |
| CVT_E08                        | 399874 | 4181920 |
| CVT_E09                        | 400851 | 4181779 |
| CVT_E10                        | 401413 | 4181926 |
| CVT_E11                        | 402159 | 4182923 |
| CVT_E12                        | 398059 | 4179887 |
| CVT_E13                        | 400448 | 4180074 |
| CVT_E14                        | 399553 | 4180045 |
| CVT_E15                        | 399376 | 4176864 |
| CVT_E16                        | 398861 | 4176861 |
| CVT_E17                        | 398341 | 4176758 |
| CVT_E18                        | 400018 | 4176396 |

KEY MAP



|   |            |                                                              |          |                                                          |                 |                 |               |        |            |          |
|---|------------|--------------------------------------------------------------|----------|----------------------------------------------------------|-----------------|-----------------|---------------|--------|------------|----------|
|   |            |                                                              |          |                                                          |                 |                 |               |        |            |          |
| 00   | 2021.02.19 | Prima emissione                                              |          | M.Terzi                                                  | N.Novati        | P. Polinelli    |               |        |            |          |
| REV.   | DATE       | DESCRIPTION                                                  | PREPARED | CHECKED                                                  | APPROVED        |                 |               |        |            |          |
| CONTRACT/PROJECT   |            | PROJECT: IMPIANTO EOLICO CALTAVUTURO ESTENSIONE              |          |                                                          |                 |                 |               |        |            |          |
|   |            | FILE NAME: GRE.EEC.D.73.IT.W.14362.15.005.00 - Layout strade |          |                                                          |                 |                 |               |        |            |          |
| <br>Engineering & Construction<br><b>EGP VALIDATION</b>                                                                                            |            | CLASSIFICATION: PUBLIC                                       |          | FORMAT: A0                                               | SCALE: 1:1000   | PLOT SCALE: 1:1 | SHEET: 1 di 8 |        |            |          |
|   |            | UTILIZATION SCOPE: BASIC DESIGN                              |          | TITLE: CVT_E01 - PISTA DI ACCESSO E PIAZZOLA PLANIMETRIA |                 |                 |               |        |            |          |
|   |            |                                                              |          |                                                          |                 |                 |               |        |            |          |
| VALIDATED BY: Incisano   |            | EGP CODE                                                     |          |                                                          |                 |                 |               |        |            |          |
| VERIFIED BY: Sabatino   |            | GROUP                                                        | FUNCTION | TYPE                                                     | REMARK          | COUNTRY         | PLAN          | SYSTEM | PROCESSIVE | REVISION |
| COORDINATORS: Bellorini   |            | GRE                                                          | EEC      | D73                                                      | ITW143621500500 |                 |               |        |            |          |
| This document is property of Enel Green Power Solar Energy (GE) and its contents shall be kept confidential. It is not to be used, copied, reproduced or distributed without the written consent of Enel Green Power Solar Energy (GE). |            |                                                              |          |                                                          |                 |                 |               |        |            |          |