


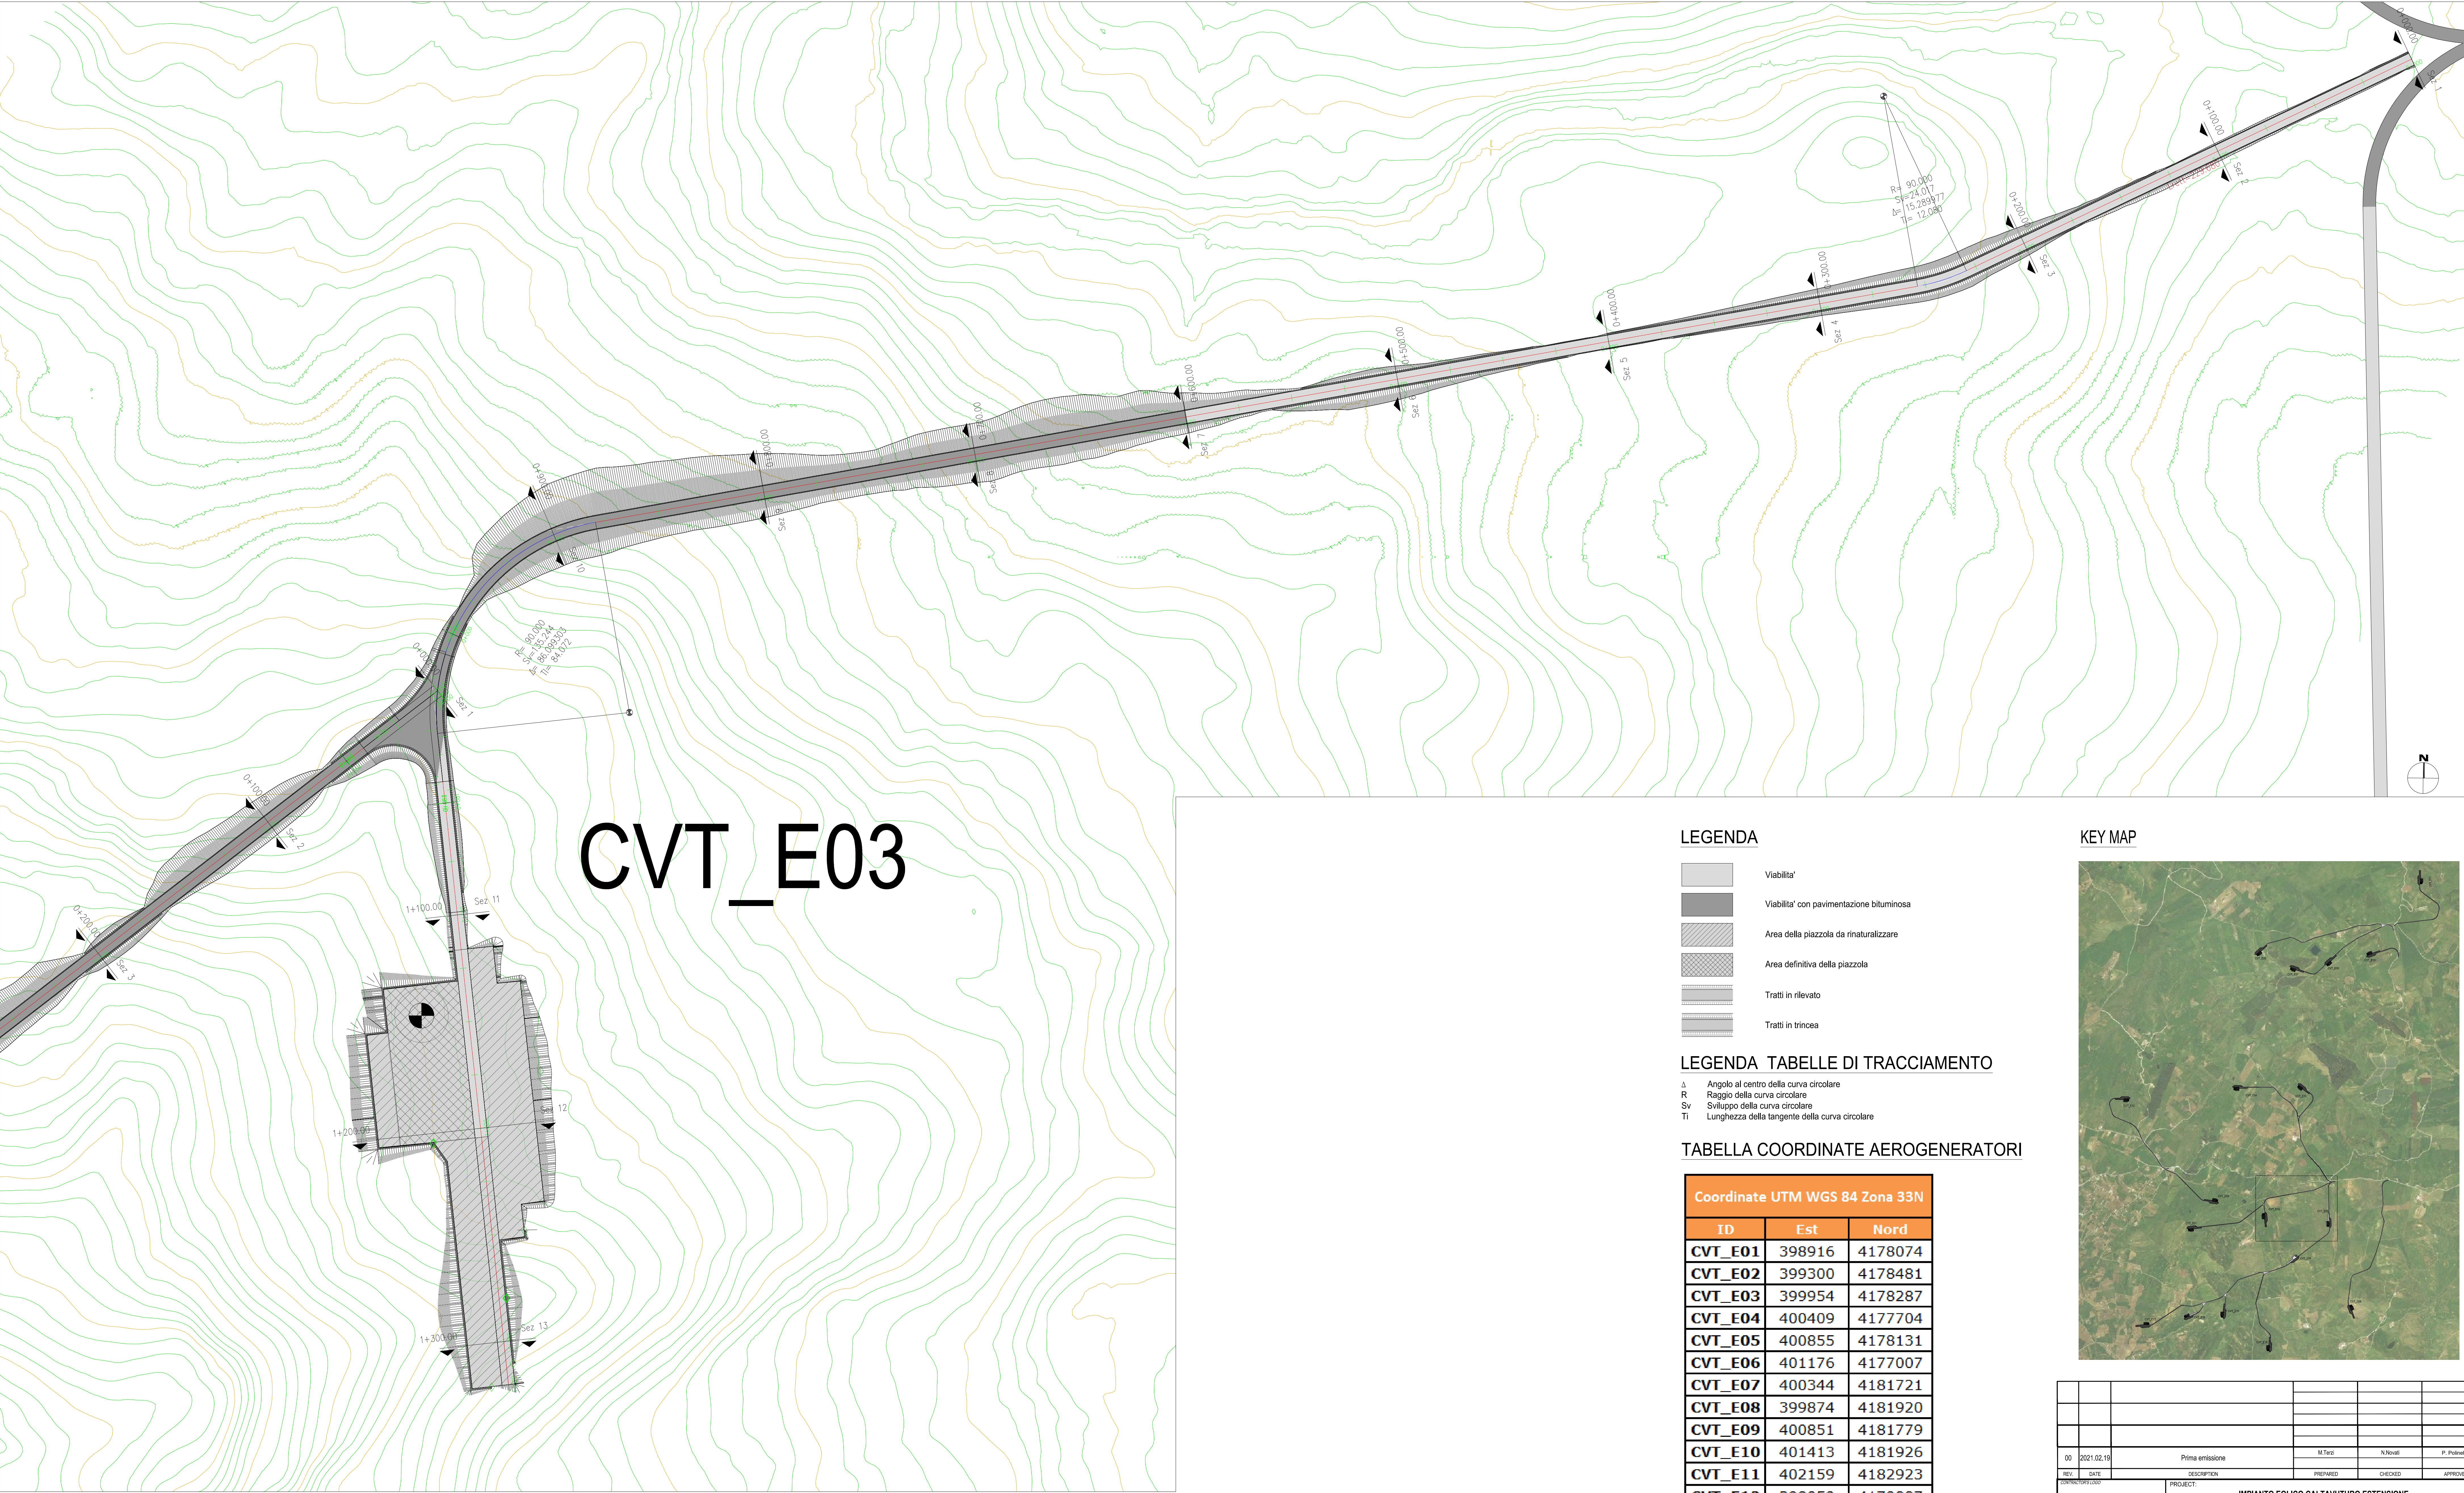

CVT\_E03

LEGENDA

- Viabilità
- Viabilità con pavimentazione bituminosa
- Area della piazzola da rinaturalizzare
- Area definitiva della piazzola
- Tratti in rilevato
- Tratti in trincea


LEGENDA TABELLE DI TRACCIAMENTO

- $\Delta$  Angolo al centro della curva circolare
- $R$  Raggio della curva circolare
- $Sv$  Sviluppo della curva circolare
- $Tl$  Lunghezza della tangente della curva circolare

TABELLA COORDINATE AEROGENERATORI

| Coordinate UTM WGS 84 Zona 33N |        |         |
|--------------------------------|--------|---------|
| ID                             | Est    | Nord    |
| CVT_E01                        | 398916 | 4178074 |
| CVT_E02                        | 399300 | 4178481 |
| CVT_E03                        | 399954 | 4178287 |
| CVT_E04                        | 400409 | 4177704 |
| CVT_E05                        | 400855 | 4178131 |
| CVT_E06                        | 401176 | 4177007 |
| CVT_E07                        | 400344 | 4181721 |
| CVT_E08                        | 399874 | 4181920 |
| CVT_E09                        | 400851 | 4181779 |
| CVT_E10                        | 401413 | 4181926 |
| CVT_E11                        | 402159 | 4182923 |
| CVT_E12                        | 398059 | 4179887 |
| CVT_E13                        | 400448 | 4180074 |
| CVT_E14                        | 399553 | 4180045 |
| CVT_E15                        | 399376 | 4176864 |
| CVT_E16                        | 398861 | 4176861 |
| CVT_E17                        | 398341 | 4176758 |
| CVT_E18                        | 400018 | 4176396 |

KEY MAP

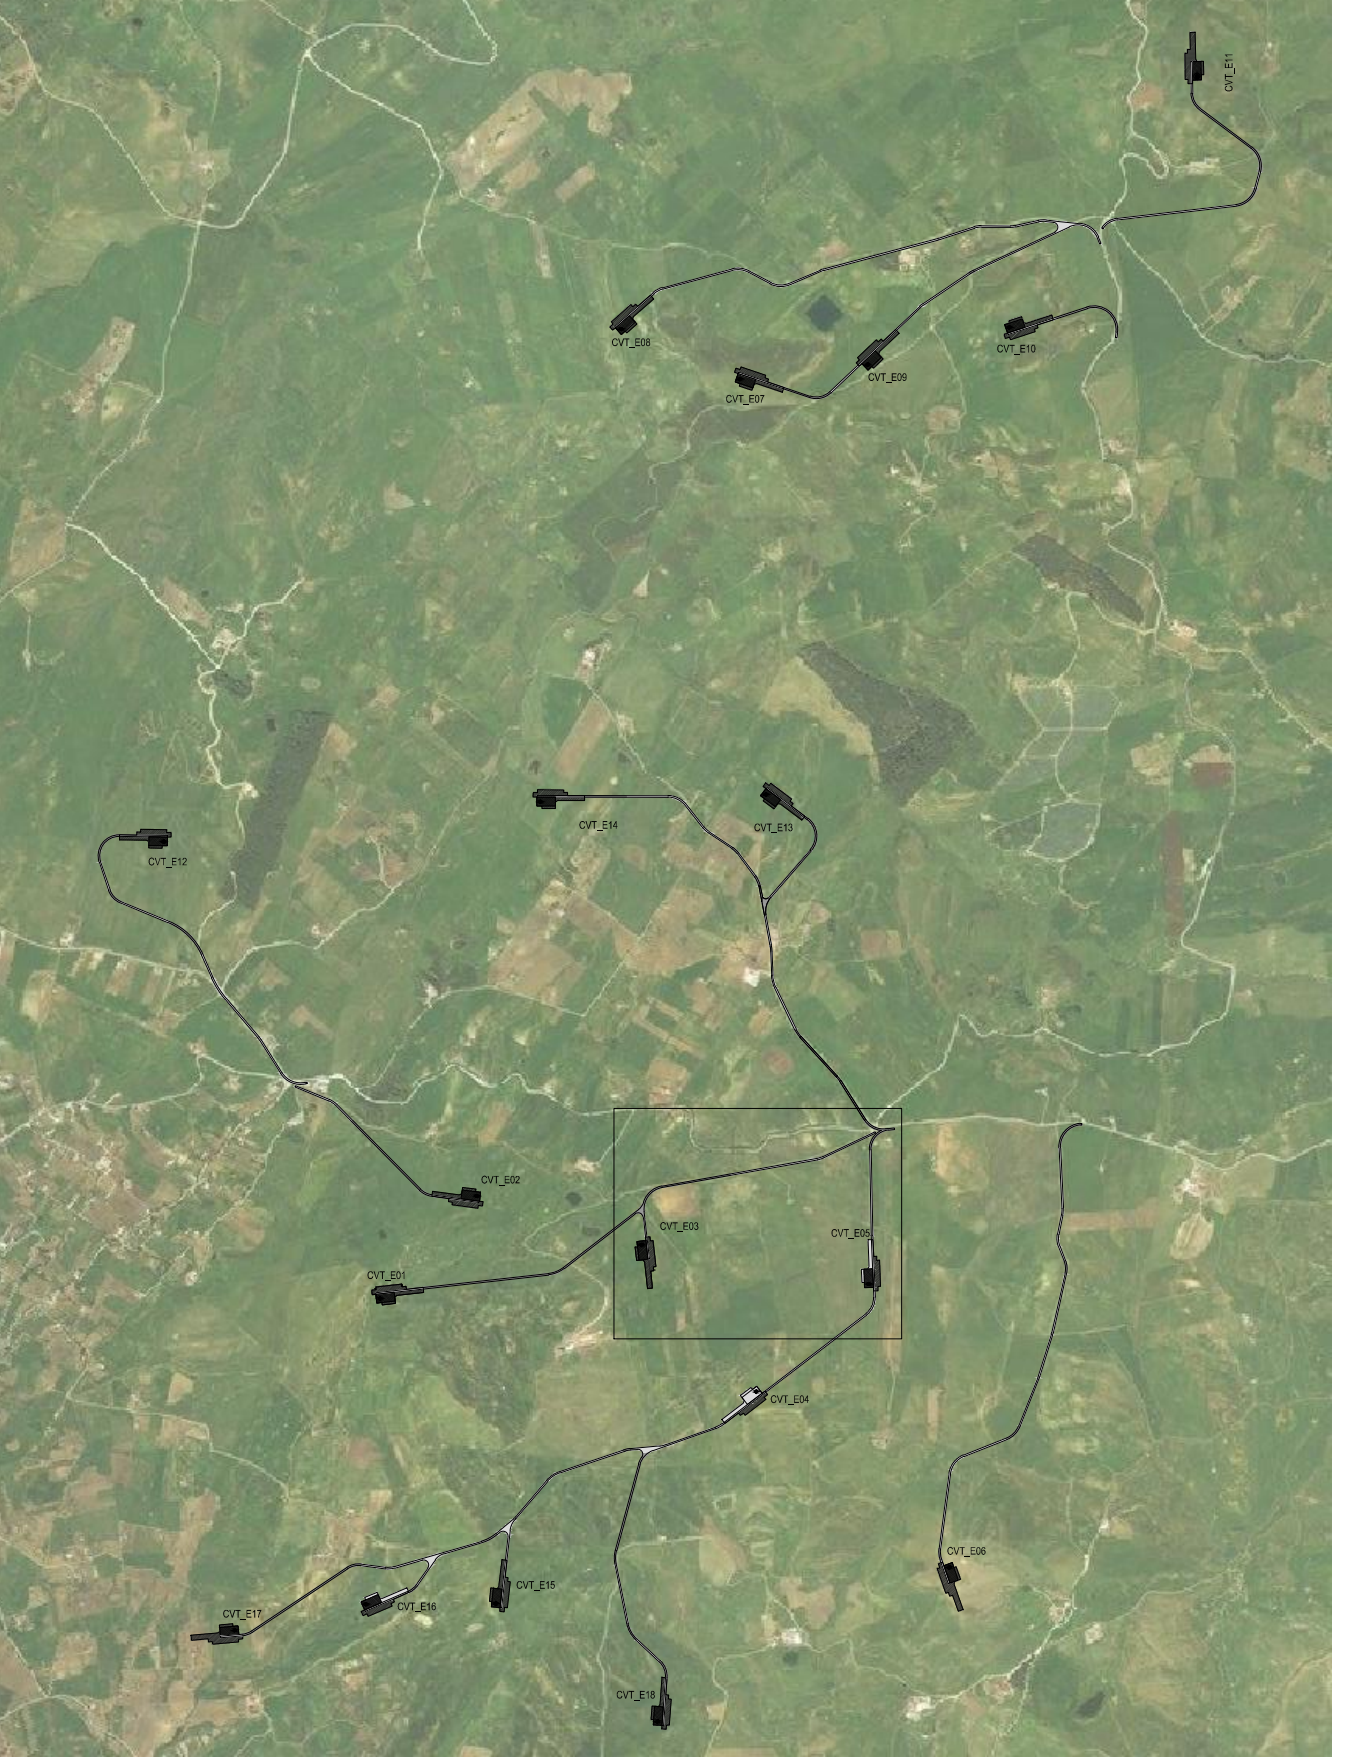

|   |      |   |          |                 |          |         |  |          |  |           |  |
|---|------|---|----------|-----------------|----------|---------|--|----------|--|-----------|--|
| 00   |      | 2021.02.19   |          | Prima emissione |          | M.Terzi |  | N.Novati |  | P.Pollini |  |
| REV.   | DATE | DESCRIPTION   | PREPARED | CHECKED         | APPROVED |         |  |          |  |           |  |
|   |      | PROJECT: IMPIANTO EOLICO CALTAVUTURO ESTENSIONE   |          |                 |          |         |  |          |  |           |  |
|   |      | FILE NAME: GRE.EEC.D.73.IT.W.14362.16.005.00 - Layout strade<br>CLASSIFICATION: PUBLIC<br>FORMAT: A0<br>SCALE: 1:1000<br>PLOT SCALE: 1:1<br>SHEET: 2 di 8<br>UTILIZATION SCOPE: BASIC DESIGN<br>TITLE: CVT_E03 - PISTA DI ACCESSO E PIAZZOLA PLANIMETRIA |          |                 |          |         |  |          |  |           |  |
| VALIDATED BY: Incisano<br>VERIFIED BY: Sabatino<br>COLLABORATORS: Bellorini   |      | EGP CODE: GRE.EEC.D.73.IT.W.14362.16.005.00   |          |                 |          |         |  |          |  |           |  |
| GROUP: Bellorini<br>FUNCTION: Bellorini<br>TYPE: Bellorini<br>DESIGNER: Bellorini<br>COUNTRY: Italy<br>PLANT: Solar Energy<br>SYSTEM: Solar Energy<br>PROGRESSIVE: Bellorini<br>REVISION: Bellorini |      | EGP CODE: GRE.EEC.D.73.IT.W.14362.16.005.00   |          |                 |          |         |  |          |  |           |  |