
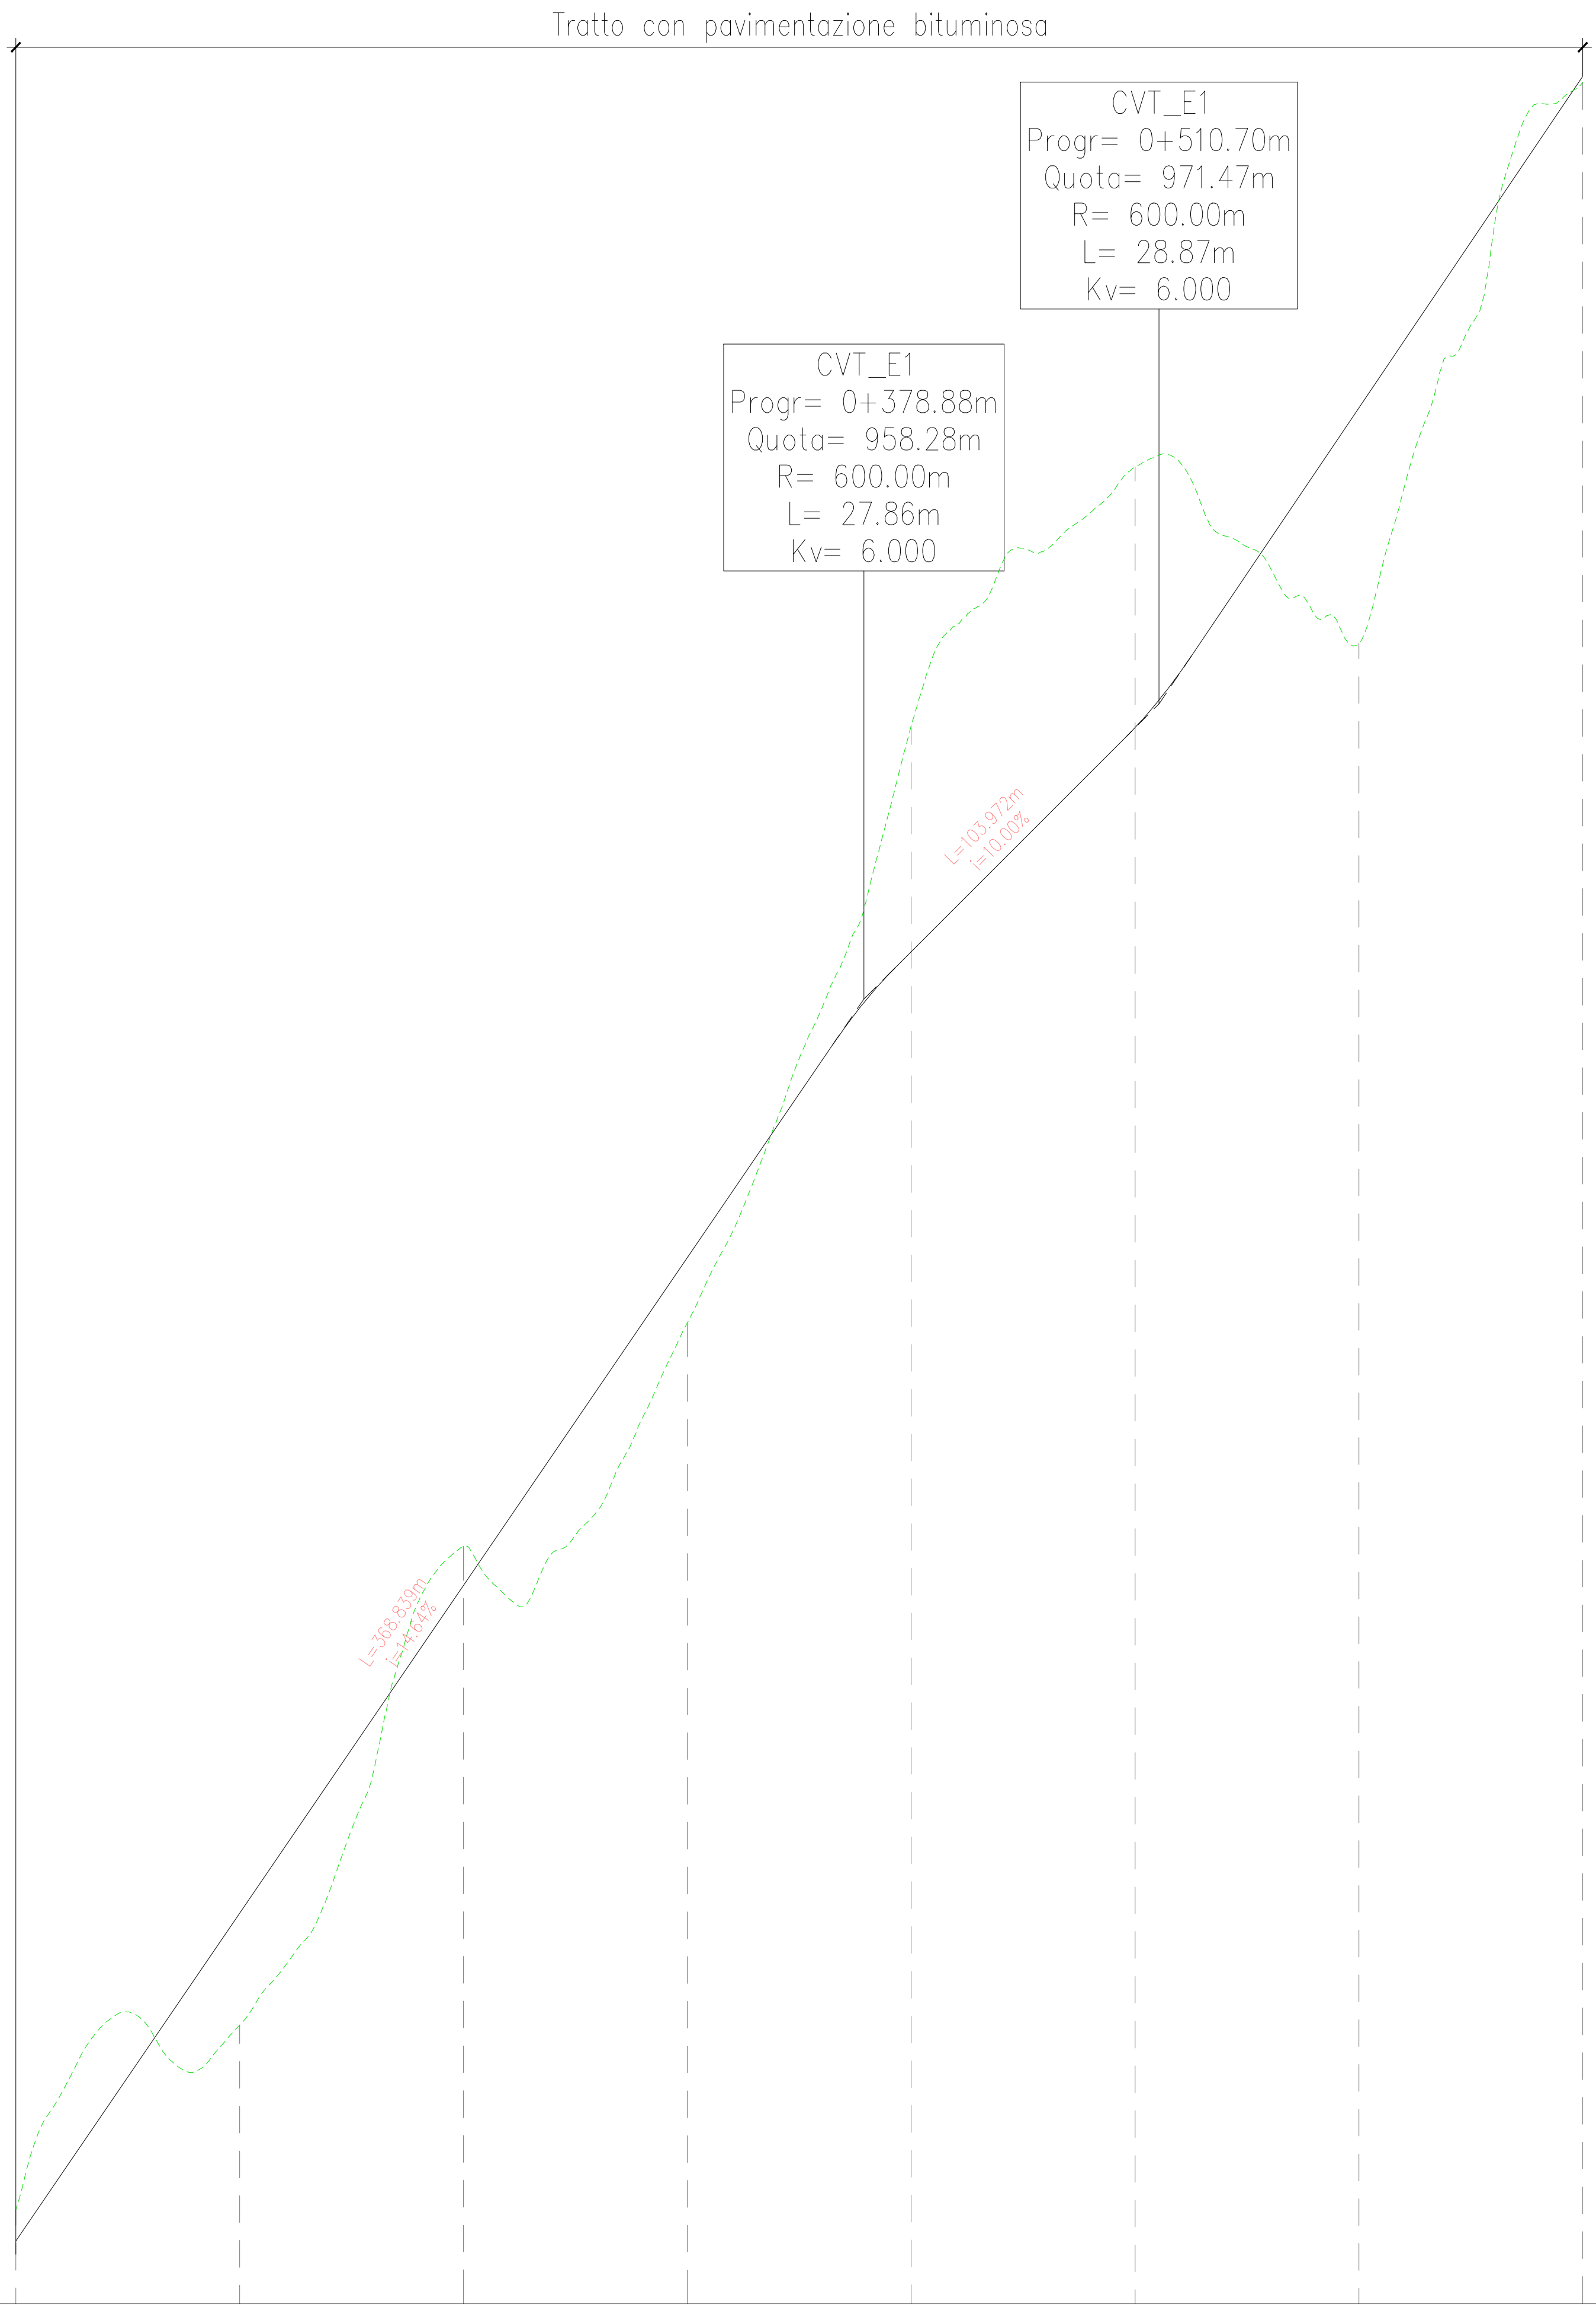
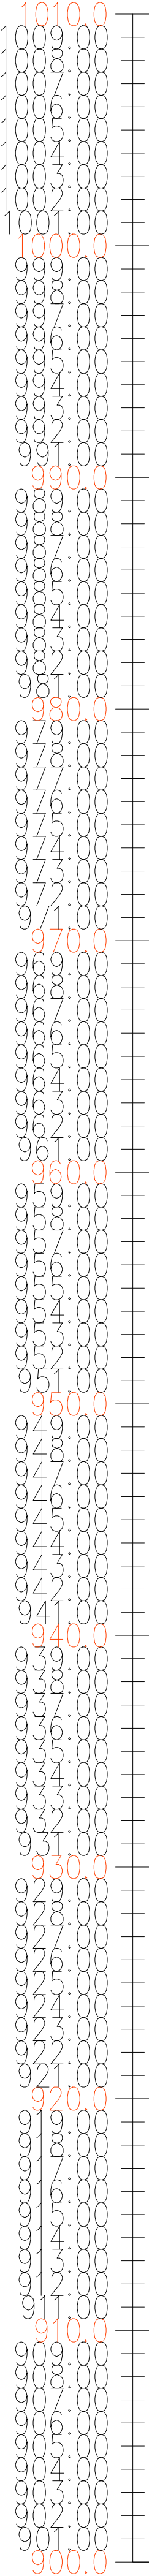



LIVELLETTES

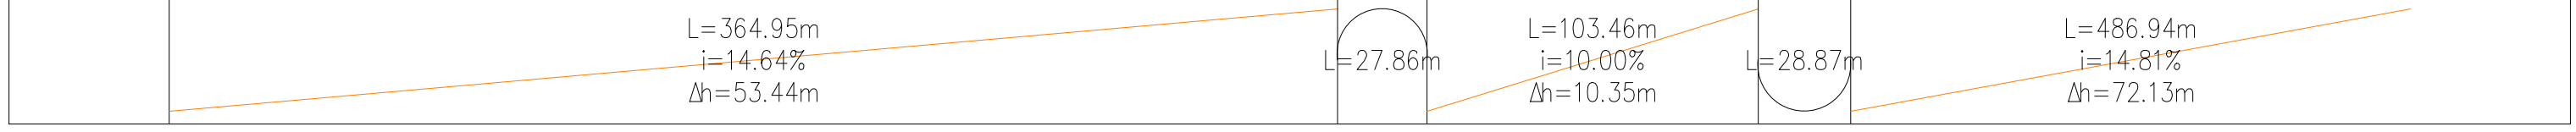

Profilo: Tracciato - CVT_E1
Scala : 2000:200
Q.Rif. : 900.00




NUMERO SEZIONE
DISTANZE PROGRESSIVE
DISTANZE PARZIALI
QUOTE PROGETTO
QUOTE TERRENO
DIFFERENZA QUOTE
ETTOMETRICHE

1	2	3	4	5	6	7	8

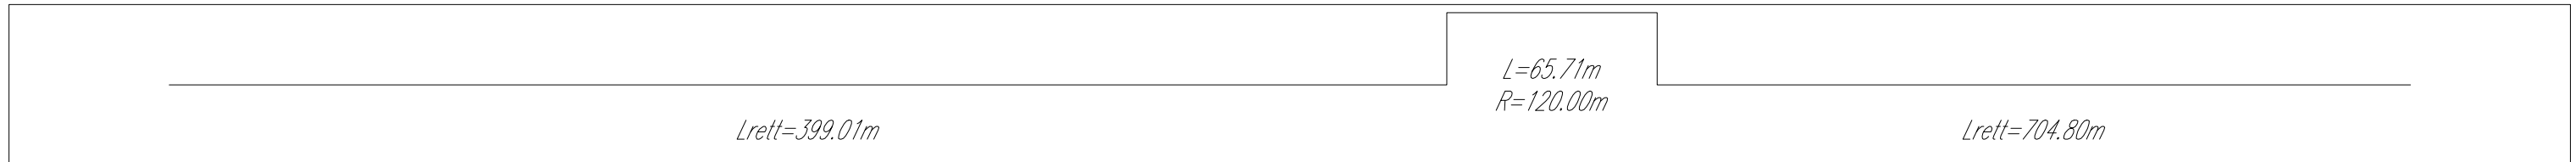

ANDAMENTO PLANIMETRICO

LIVELLETTES

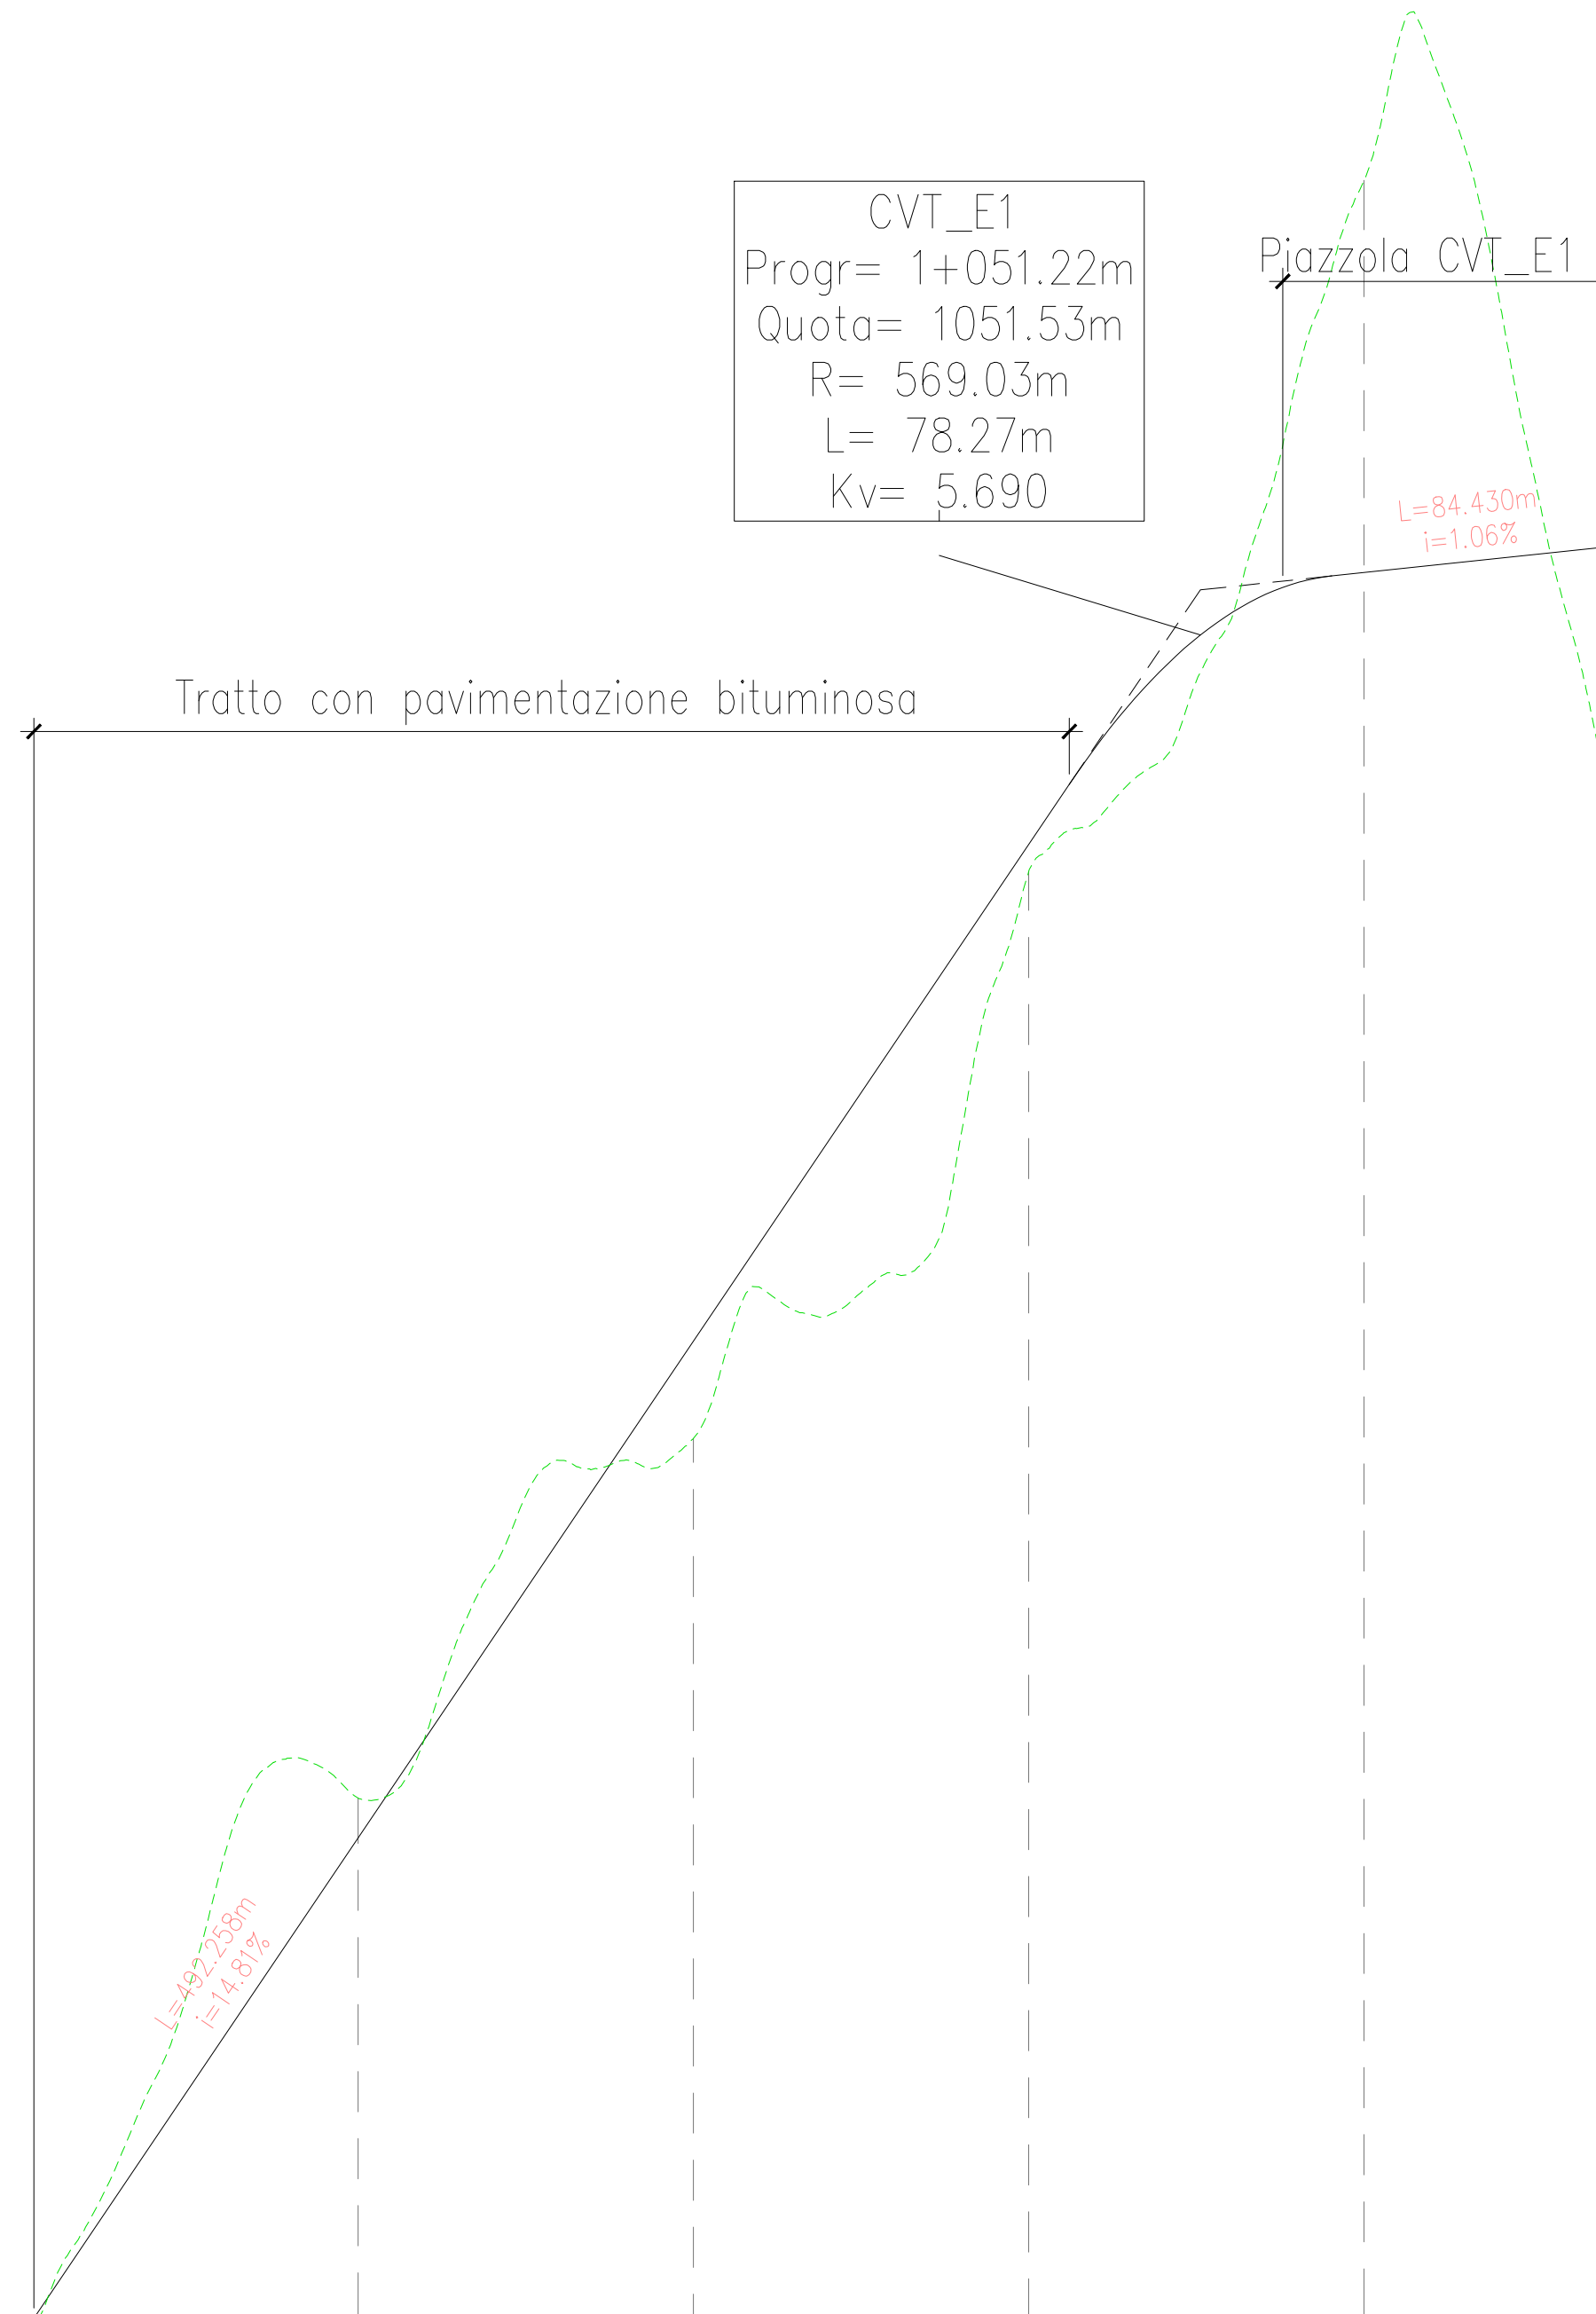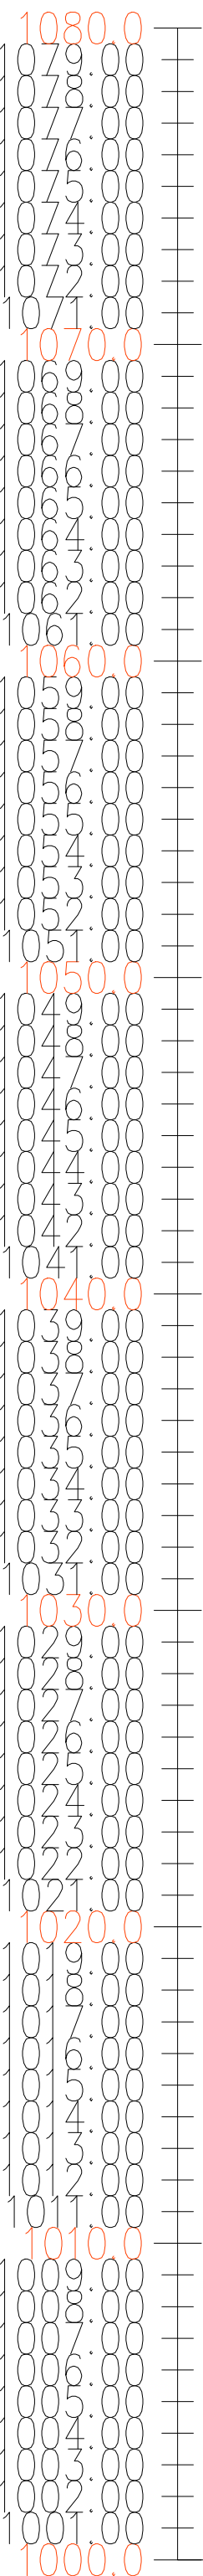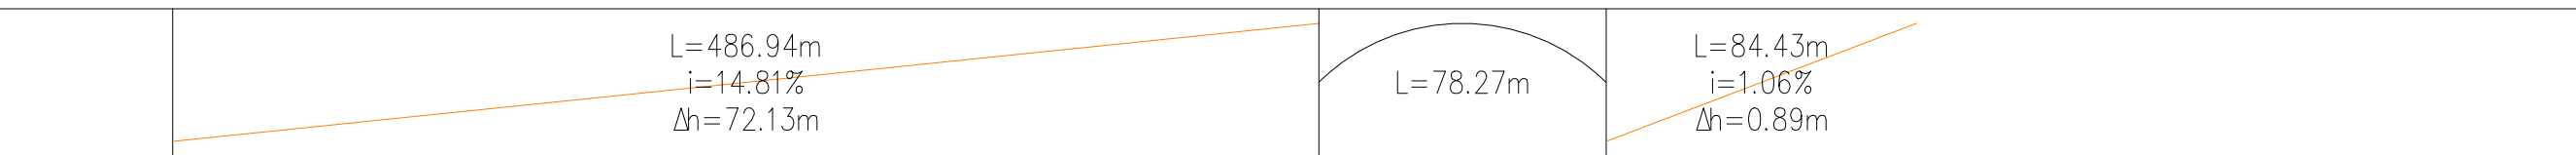


Profilo: Tracciato - CVT_E1 (1)
Scala : 2000:200
Q.Rif. : 1000.00

NUMERO SEZIONE
DISTANZE PROGRESSIVE
DISTANZE PARZIALI
QUOTE PROGETTO
QUOTE TERRENO
DIFFERENZA QUOTE
ETTOMETRICHE

8	9	10	11	12

ANDAMENTO PLANIMETRICO

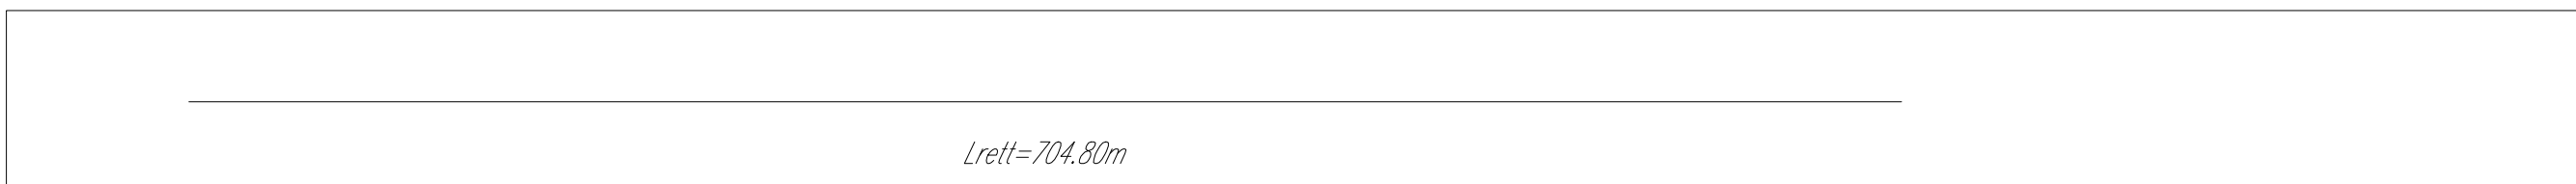

LEGENDA

- Profilo del terreno
- Profilo di progetto

Dati del raccordo verticale:
Prog. Progressiva del vertice allometrico
Q.ta Quota del vertice allometrico
R Raggio della curva allometrica
L Sviluppo della curva allometrica
Kv Valore K curva allometrica
Dati della livelletta:
L Lunghezza della livelletta
i Pendenza della livelletta

KEY MAP



00	2021.02.19	Prima emissione	M.Torzi	N.Novati	P. Polinelli
REV.	DATE	DESCRIPTION	PREPARED	CHECKED	APPROVED
01	2021.02.19	IMPIANTO EOLICO CALTAVUTURO ESTENSIONE			
FILE NAME:	GRE.EEC.D.73.IT.W.14362.15.005.00 - Layout strade				
CLASSIFICATION:	PUBLIC	FORMAT:	A0	SCALE:	1:2000
UTILIZATION SCOPE:	BASIC DESIGN	PLOT SCALE:	1:1	SHEET:	3 di 8
ENGINEERING & CONSTRUCTION	CVT_E01 - PISTA DI ACCESSO E PIAZZOLA PROFILO				
EGP VALIDATION					
VALIDATED BY:	Salvatore	EGP CODE			
VERIFIED BY:	Salvatore	GROUP:	FUNCTION:	TYPE:	REMARK:
COLLABORATORS:	Salvatore	GRE.EEC	D.73	IT.W.14362.15.005.00	500