


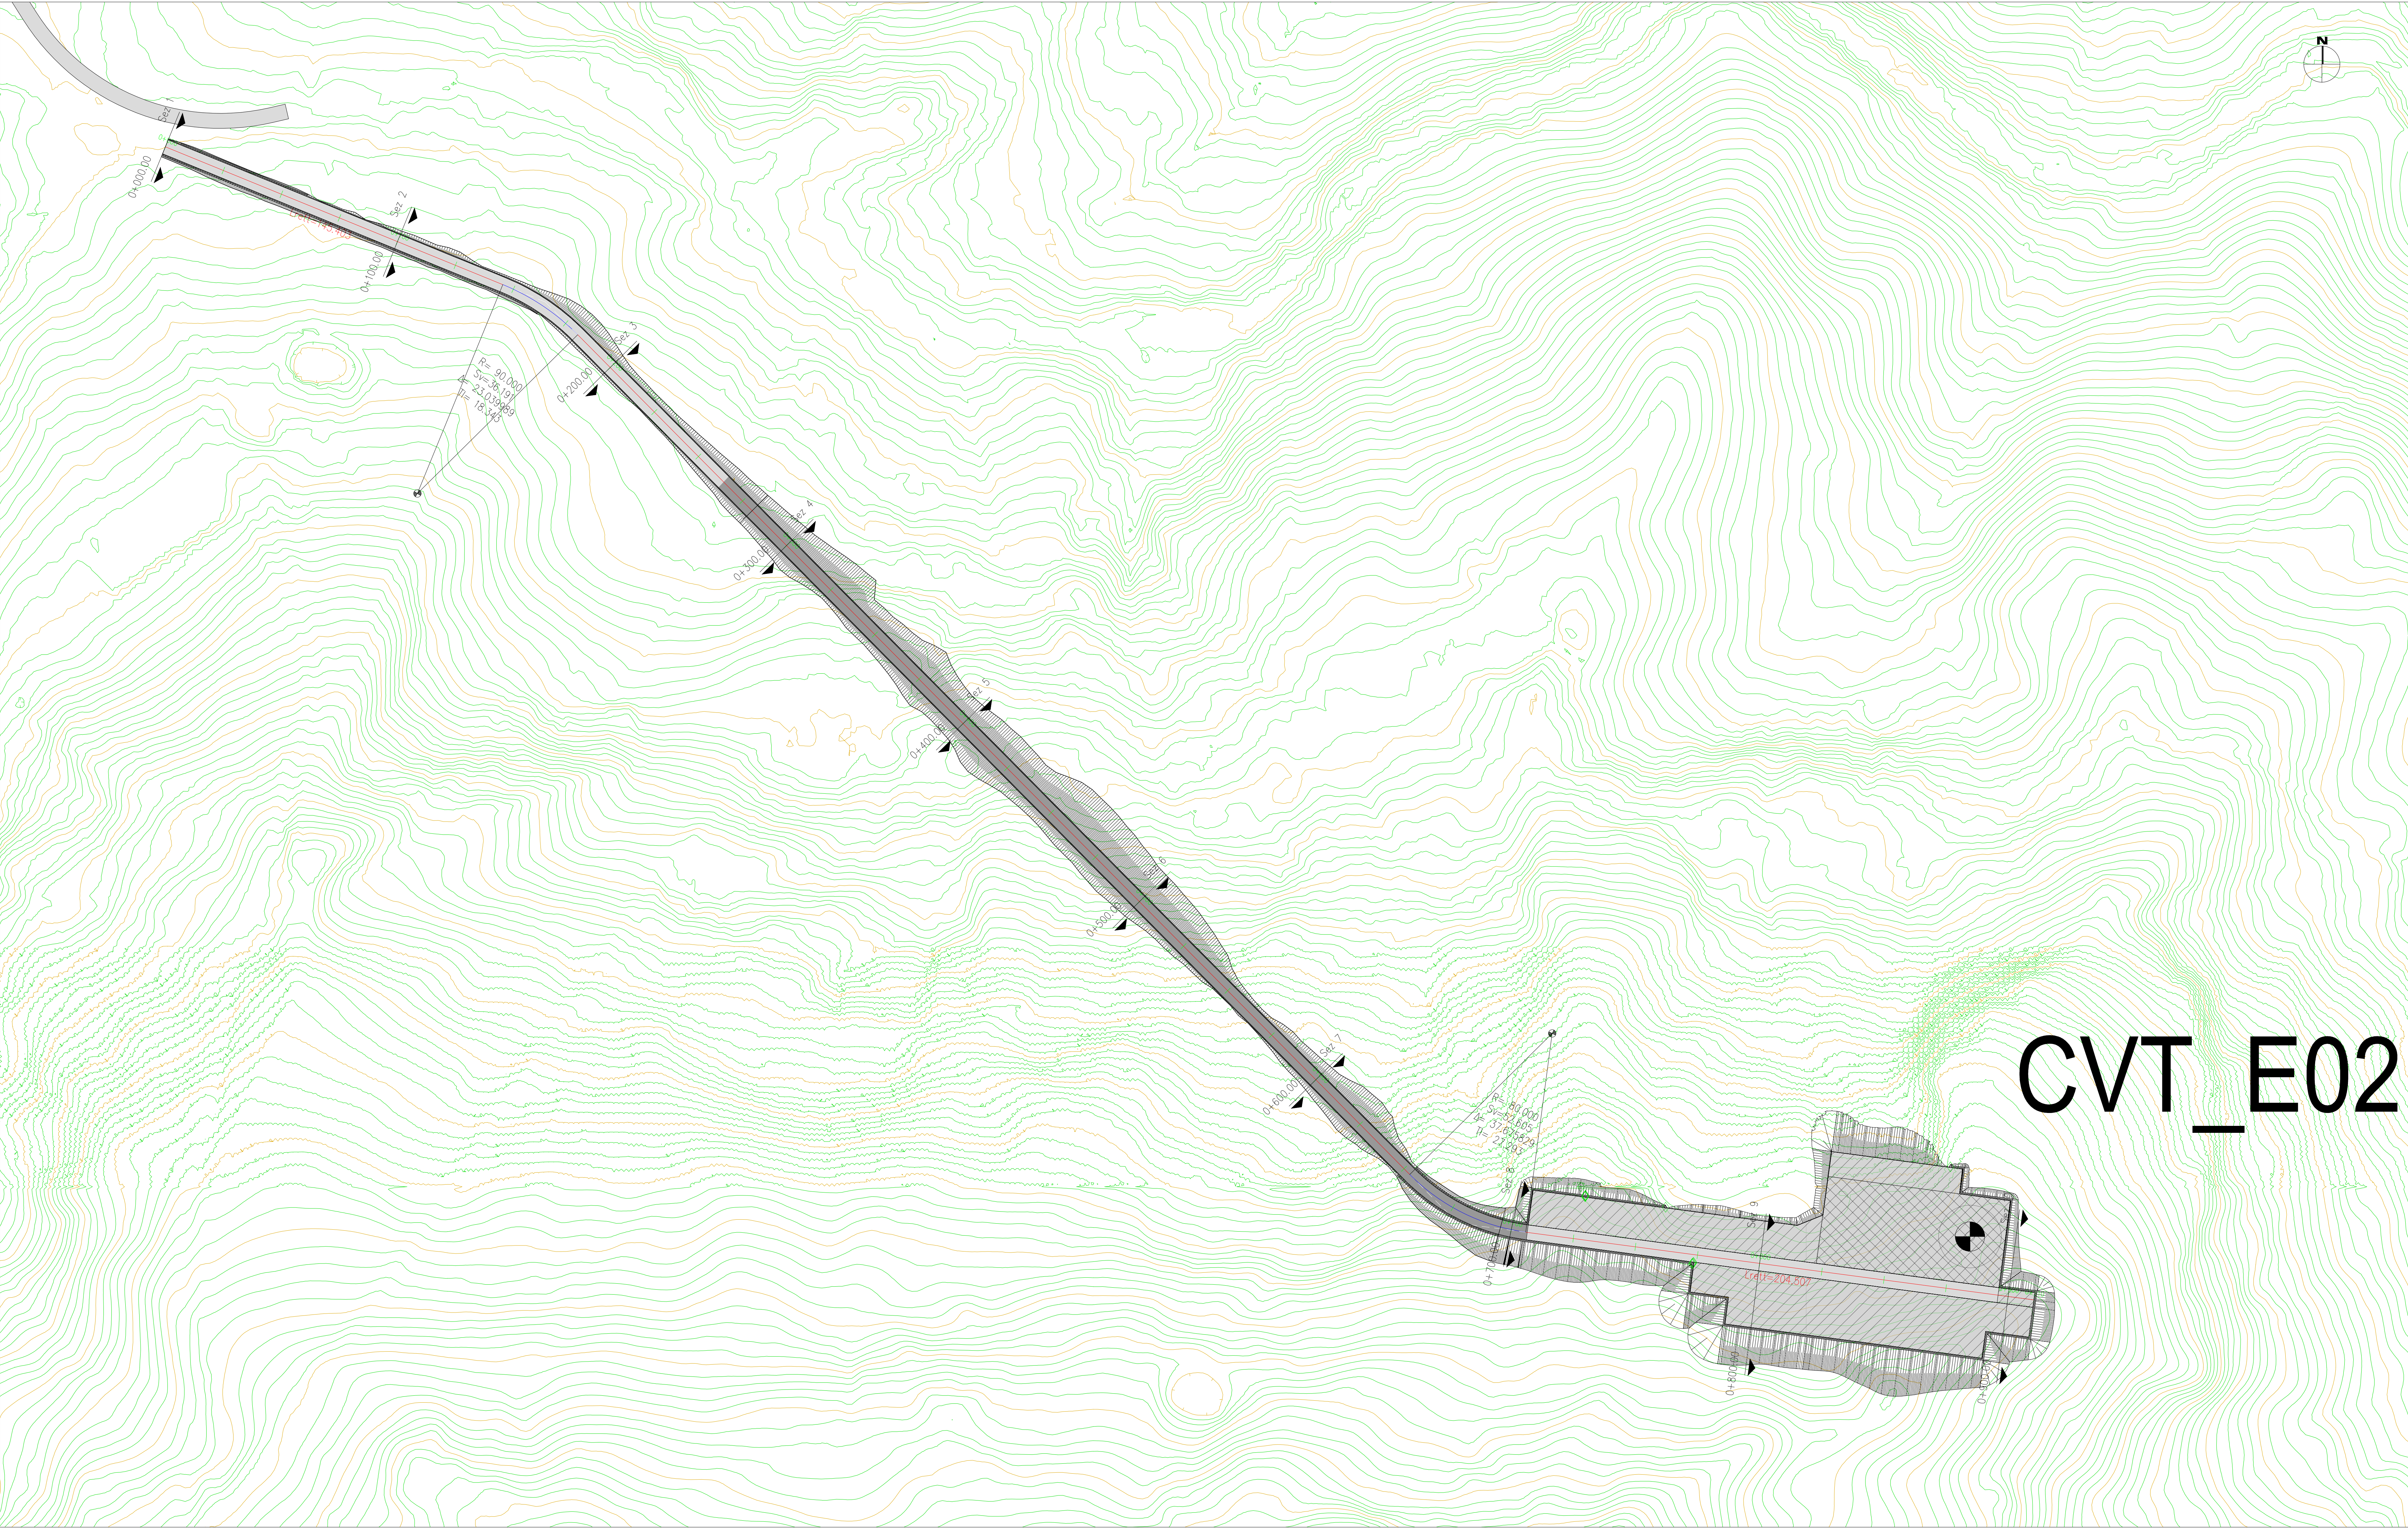

LEGENDA

- Viabilità'
- Viabilità' con pavimentazione bituminosa
- Area della piazzola da rinaturalizzare
- Area definitiva della piazzola
- Tratti in rilevato
- Tratti in trincea

LEGENDA TABELLE DI TRACCIAMENTO

- Δ Angolo al centro della curva circolare
- R Raggio della curva circolare
- Sv Sviluppo della curva circolare
- Tl Lunghezza della tangente della curva circolare

TABELLA COORDINATE AEROGENERATORI

Coordinate UTM WGS 84 Zona 33N		
ID	Est	Nord
CVT_E01	398916	4178074
CVT_E02	399300	4178481
CVT_E03	399954	4178287
CVT_E04	400409	4177704
CVT_E05	400855	4178131
CVT_E06	401176	4177007
CVT_E07	400344	4181721
CVT_E08	399874	4181920
CVT_E09	400851	4181779
CVT_E10	401413	4181926
CVT_E11	402159	4182923
CVT_E12	398059	4179887
CVT_E13	400448	4180074
CVT_E14	399553	4180045
CVT_E15	399376	4176864
CVT_E16	398861	4176861
CVT_E17	398341	4176758
CVT_E18	400018	4176396

00		2021.02.19		Prima emissione	
REV.		DATE		DESCRIPTION	
PREPARED		CHECKED		APPROVED	
PROJECT:		IMPIANTO EOLICO CALTAVUTURO ESTENSIONE			
FILE NAME:		GRE.EEC.D.73.IT.W.14362.15.006.00 - Layout strade			
CLASSIFICATION:		PUBLIC		SCALE: 1:1000	
UTILIZATION SCOPE:		BASIC DESIGN		PLOT SCALE: 1:1	
TITLE:		CVT_E02 - PISTA DI ACCESSO E PIAZZOLA PLANIMETRIA			
ENGINEERING & CONSTRUCTION		EGP VALIDATION			
VALIDATED BY:		Incisano			
VERIFIED BY:		Sabbatino			
COLLABORATORS:		Bellorini			
GROUP:		FUNCTION:		TYPE:	
COUNTRY:		TERRITORY:		PLANT:	
SYSTEM:		PROCESSING:		REVISION:	
ECP CODE:		GRE.EEC.D.73.IT.W.14362.15.006.00			