
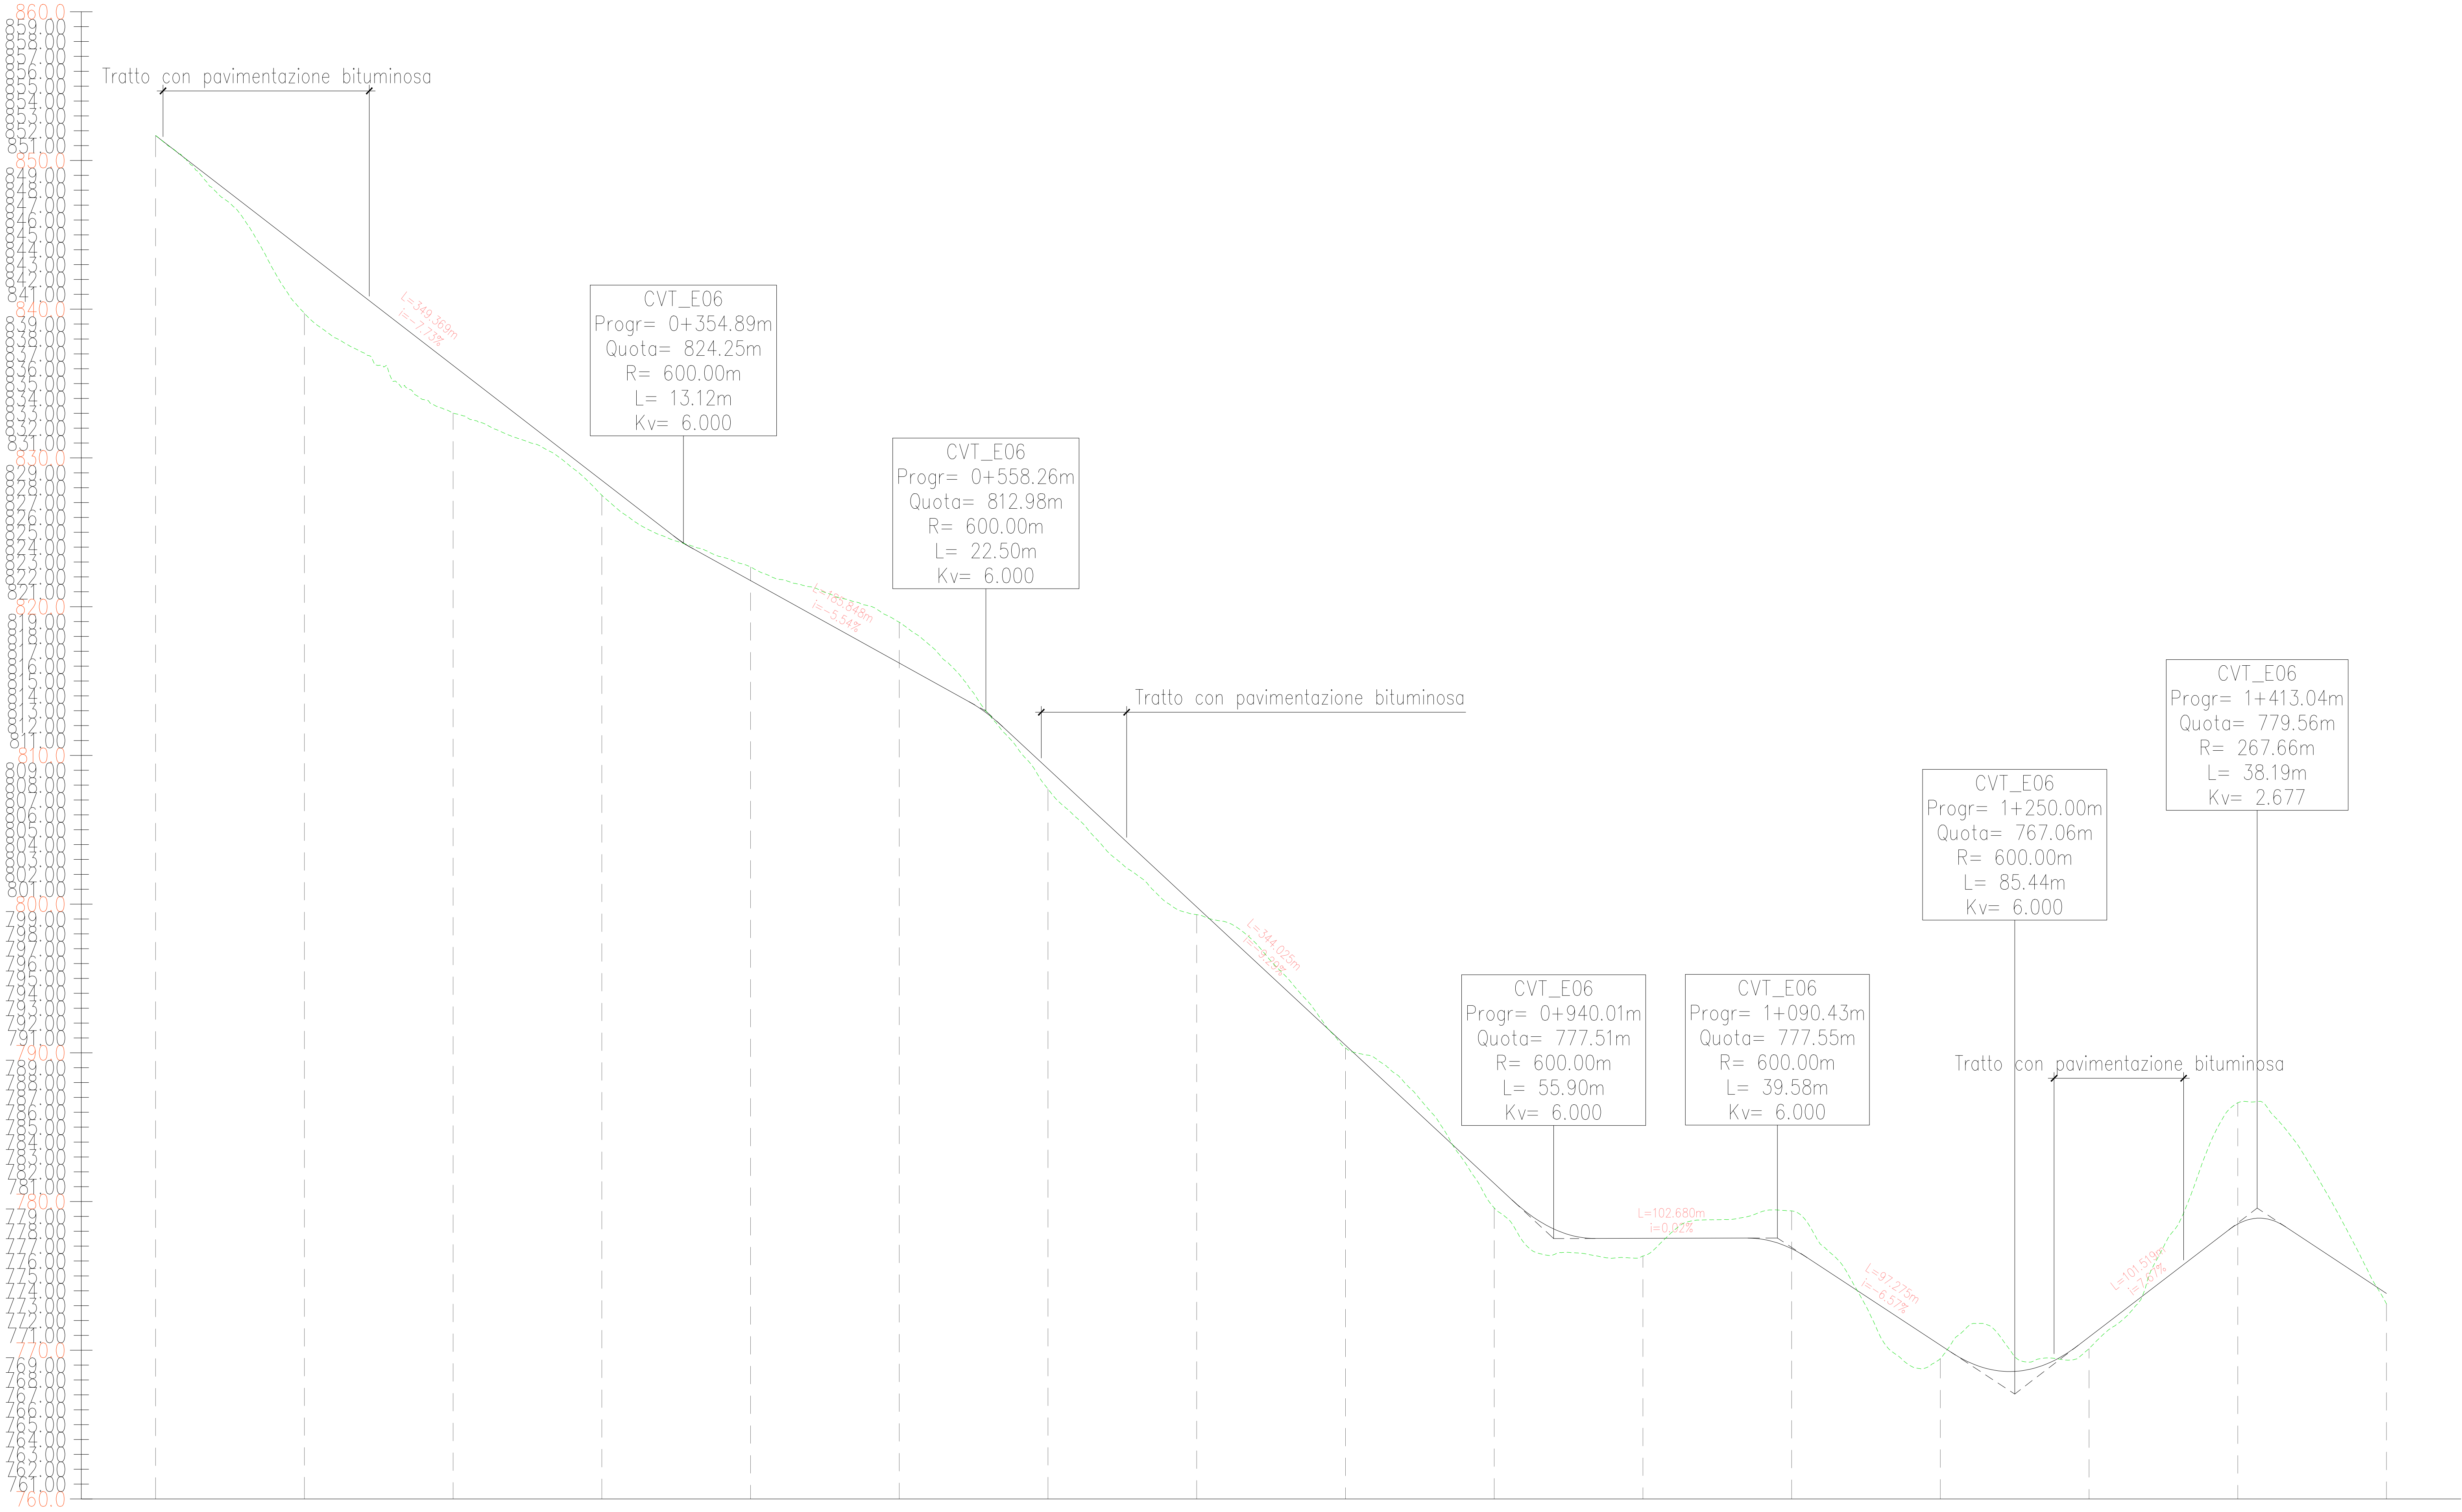



LIVELLETTE

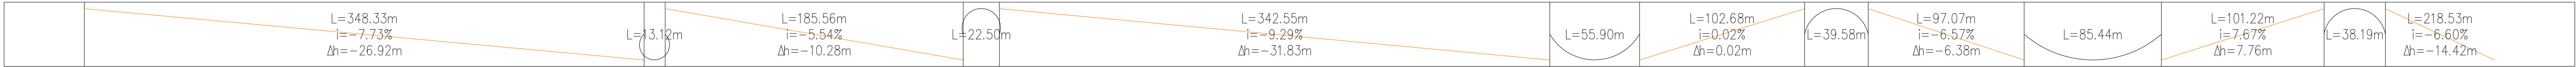

Profilo: Tracciato - CVT_E06
Scala : 1000:100
Q.Rif. : 760.00

NUMERO SEZIONE
DISTANZE PROGRESSIVE
DISTANZE PARZIALI
QUOTE PROGETTO
QUOTE TERRENO
DIFFERENZA QUOTE
ETTOMETRICHE

1	2	3	4	5	6	7	8	9	10	11	12	13	14	15	16
0+000.00	0+100.00	0+200.00	0+300.00	0+400.00	0+500.00	0+600.00	0+700.00	0+800.00	0+900.00	1+000.00	1+100.00	1+200.00	1+300.00	1+400.00	1+500.00
100,00	100,00	100,00	100,00	100,00	100,00	100,00	100,00	100,00	100,00	100,00	100,00	100,00	100,00	100,00	100,00
851.68	841.95	836.27	828.49	821.25	816.27	812.74	808.10	798.61	790.57	777.54	778.67	788.14	798.09	786.64	772.89
851.68	839.17	833.02	824.49	820.67	816.05	812.74	808.10	798.59	790.57	778.53	778.07	788.14	798.11	786.64	772.17
0.00	4.22	3.21	1.80	-0.91	-2.75	1.36	0.32	0.09	1.66	1.07	-2.54	0.91	0.78	-8.05	0.70
00	01	02	03	04	05	06	07	08	09	10	11	12	13	14	15

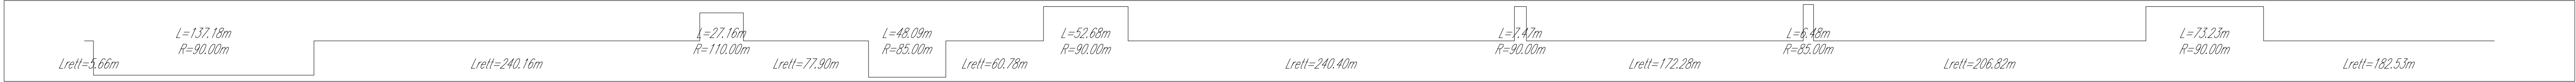

ANDAMENTO PLANIMETRICO



LEGENDA

- Profilo del terreno
- Profilo di progetto

Dati del raccordo verticale:

- Prog. Progressiva del vertice altimetrico
- Q.ta Quota del vertice altimetrico
- R Raggio della curva allometrica
- L Sviluppo della curva allometrica
- Kv Valore K curva allometrica

Dati della livelletta:

- L Lunghezza della livelletta
- i Pendenza della livelletta

00	2021.02.19	Prima emissione	M.Torzi	N.Novati	P.Palmei
REV.	DATE	DESCRIPTION	PREPARED	CHECKED	APPROVED
PROJECT: IMPIANTO EOLICO CALTAVUTURO ESTENSIONE			FILE NAME: GRE.EEC.D.73.IT.W.14362.15.008.00 - Layout strade		
CLASSIFICATION: PUBLIC			FORMAT: A0	SCALE: 1:2000	PLOT SCALE: 1:1
UTILIZATION SCOPE: BASIC DESIGN			SHEET: 2 di 6		
TITLE: CVT_E06 - PISTA DI ACCESSO E PIAZZOLA PROFILO					
EGP VALIDATION			EGP CODE		
VALIDATED BY: Incisano	GROUP: Substano	FUNCTION: TYPE: READER: COUNTRY: TEC: PLANT: SYSTEM: PROGRESSIVE: REVISION:			
COORDINATORS: Bellorini	GRE.EEC.D.73.IT.W.14362.15.008.00				