


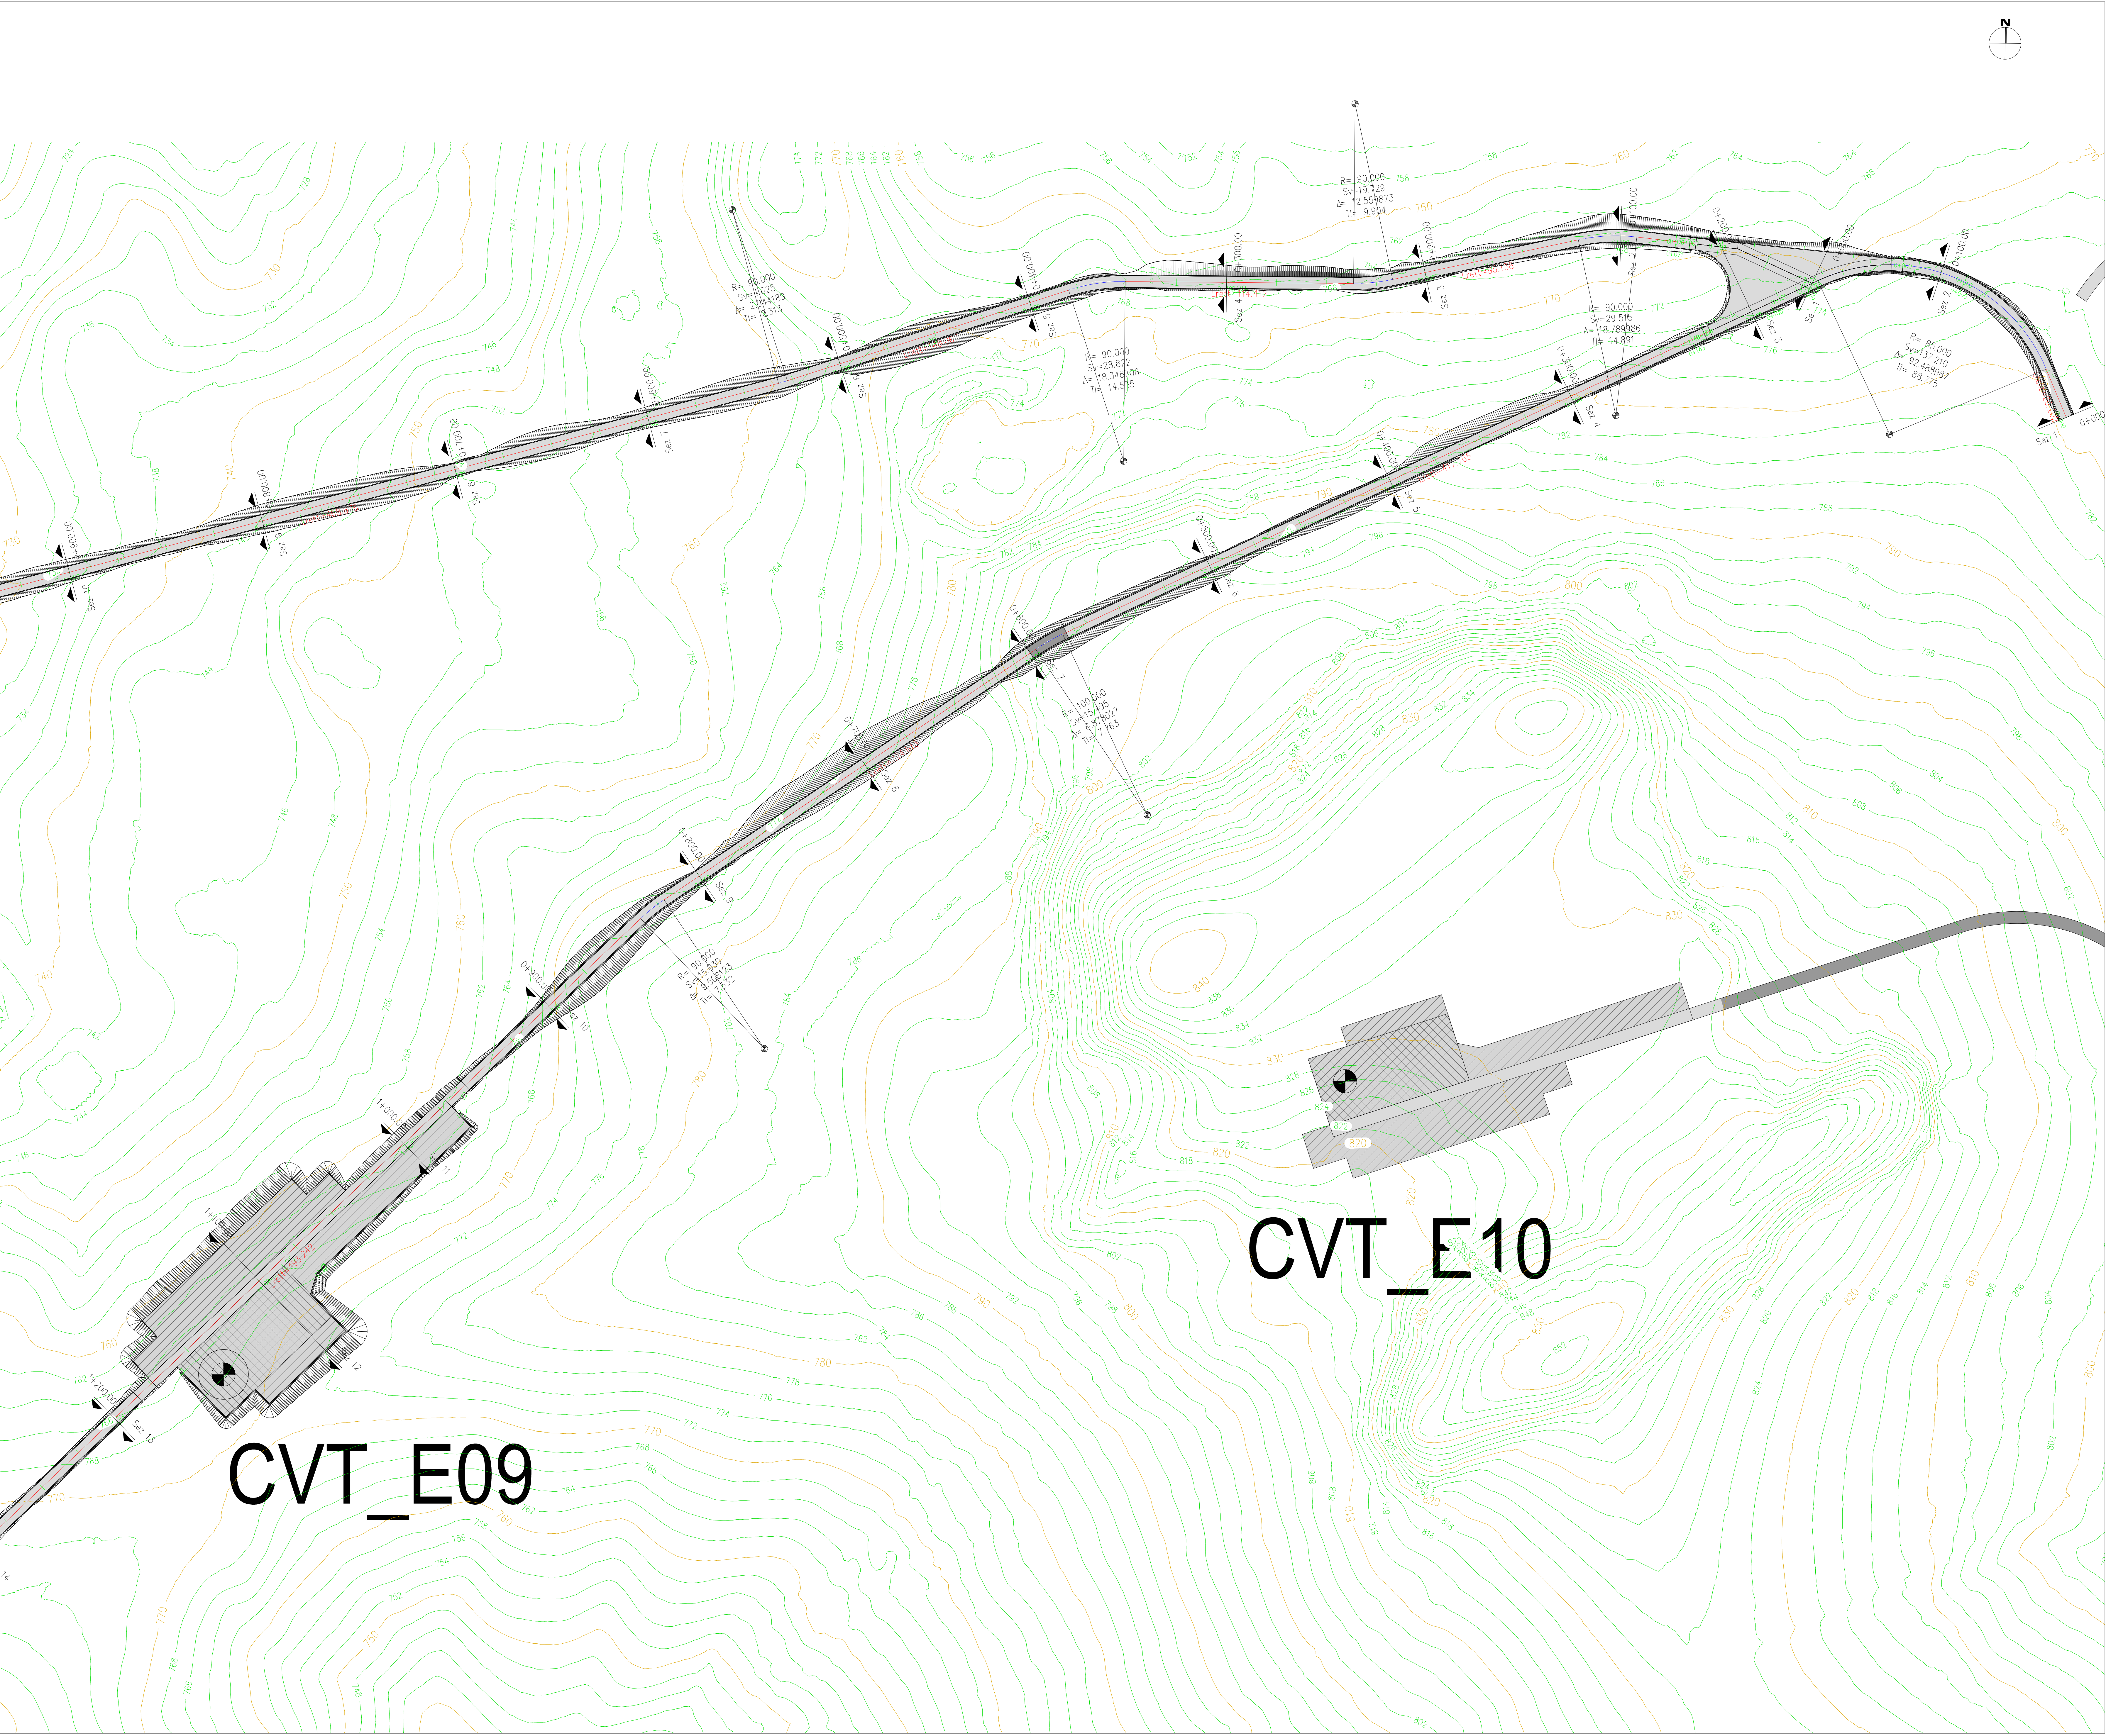

KEY MAP



LEGENDA

- Viabilità'
- Viabilità' con pavimentazione bituminosa
- Area della piazzola da rinaturalizzare
- Area definitiva della piazzola
- Tratti in rilevato
- Tratti in trincea

LEGENDA TABELLE DI TRACCIAMENTO

- Δ Angolo al centro della curva circolare
- R Raggio della curva circolare
- Sv Sviluppo della curva circolare
- TI Lunghezza della tangente della curva circolare

TABELLA COORDINATE AEROGENERATORI

| Coordinate UTM WGS 84 Zona 33N |        |         |
|--------------------------------|--------|---------|
| ID                             | Est    | Nord    |
| CVT_E01                        | 398916 | 4178074 |
| CVT_E02                        | 399300 | 4178481 |
| CVT_E03                        | 399954 | 4178287 |
| CVT_E04                        | 400409 | 4177704 |
| CVT_E05                        | 400855 | 4178131 |
| CVT_E06                        | 401176 | 4177007 |
| CVT_E07                        | 400344 | 4181721 |
| CVT_E08                        | 399874 | 4181920 |
| CVT_E09                        | 400851 | 4181779 |
| CVT_E10                        | 401413 | 4181926 |
| CVT_E11                        | 402159 | 4182923 |
| CVT_E12                        | 398059 | 4179887 |
| CVT_E13                        | 400448 | 4180074 |
| CVT_E14                        | 399553 | 4180045 |
| CVT_E15                        | 399376 | 4176864 |
| CVT_E16                        | 398861 | 4176861 |
| CVT_E17                        | 398341 | 4176758 |
| CVT_E18                        | 400018 | 4176396 |

CVT\_E09

CVT\_E10

|   |            |                                                              |                                                               |             |               |                 |                |             |
|---|------------|--------------------------------------------------------------|---------------------------------------------------------------|-------------|---------------|-----------------|----------------|-------------|
|   |            |                                                              |                                                               |             |               |                 |                |             |
|   |            |                                                              |                                                               |             |               |                 |                |             |
| 00   | 2021.02.19 | Prima emissione                                              |                                                               | M.Terzi     | N.Novati      | P.Pollini       |                |             |
| REV   | DATE       | DESCRIPTION                                                  | PREPARED                                                      | CHECKED     | APPROVED      |                 |                |             |
| CONTRATTORE   |            | PROJECT: IMPIANTO EOLICO CALTAVUTURO ESTENSIONE              |                                                               |             |               |                 |                |             |
|   |            | FILE NAME: GRE.EEC.D.73.IT.W.14362.15.009.00 - Layout strade |                                                               |             |               |                 |                |             |
| <br><br>Engineering & Construction<br><b>EGP VALIDATION</b>   |            | CLASSIFICATION:                                              | PUBLIC                                                        | FORMAT: A0  | SCALE: 1:1000 | PLOT SCALE: 1:1 | SHEET: 1 di 12 |             |
|   |            | UTILIZATION SCOPE:                                           | TITLE: CVT_E7, 8, 9 - PISTA DI ACCESSO E PIAZZOLA Planimetria |             |               |                 |                |             |
|   |            | BASIC DESIGN                                                 |                                                               |             |               |                 |                |             |
|   |            | EGP CODE                                                     |                                                               |             |               |                 |                |             |
| VALIDATED BY: Incisano   |            |                                                              |                                                               |             |               |                 |                |             |
| VERIFIED BY: Sabatino   |            |                                                              |                                                               |             |               |                 |                |             |
| COLLABORATORS: Bellorini   | GROUP: GRE | FUNCTION: EEC                                                | TYPE: D73                                                     | ISSUER: ITW | 143621500900  | SYSTEM: 1       | PROGRESSIVE: 5 | REVISION: 0 |
| This document is property of Enel Green Power Solar Energy Srl. It is strictly forbidden to reproduce the document, or include it in part, or provide to others any related information without the previous written consent of Enel Green Power Solar Energy Srl. |            |                                                              |                                                               |             |               |                 |                |             |