
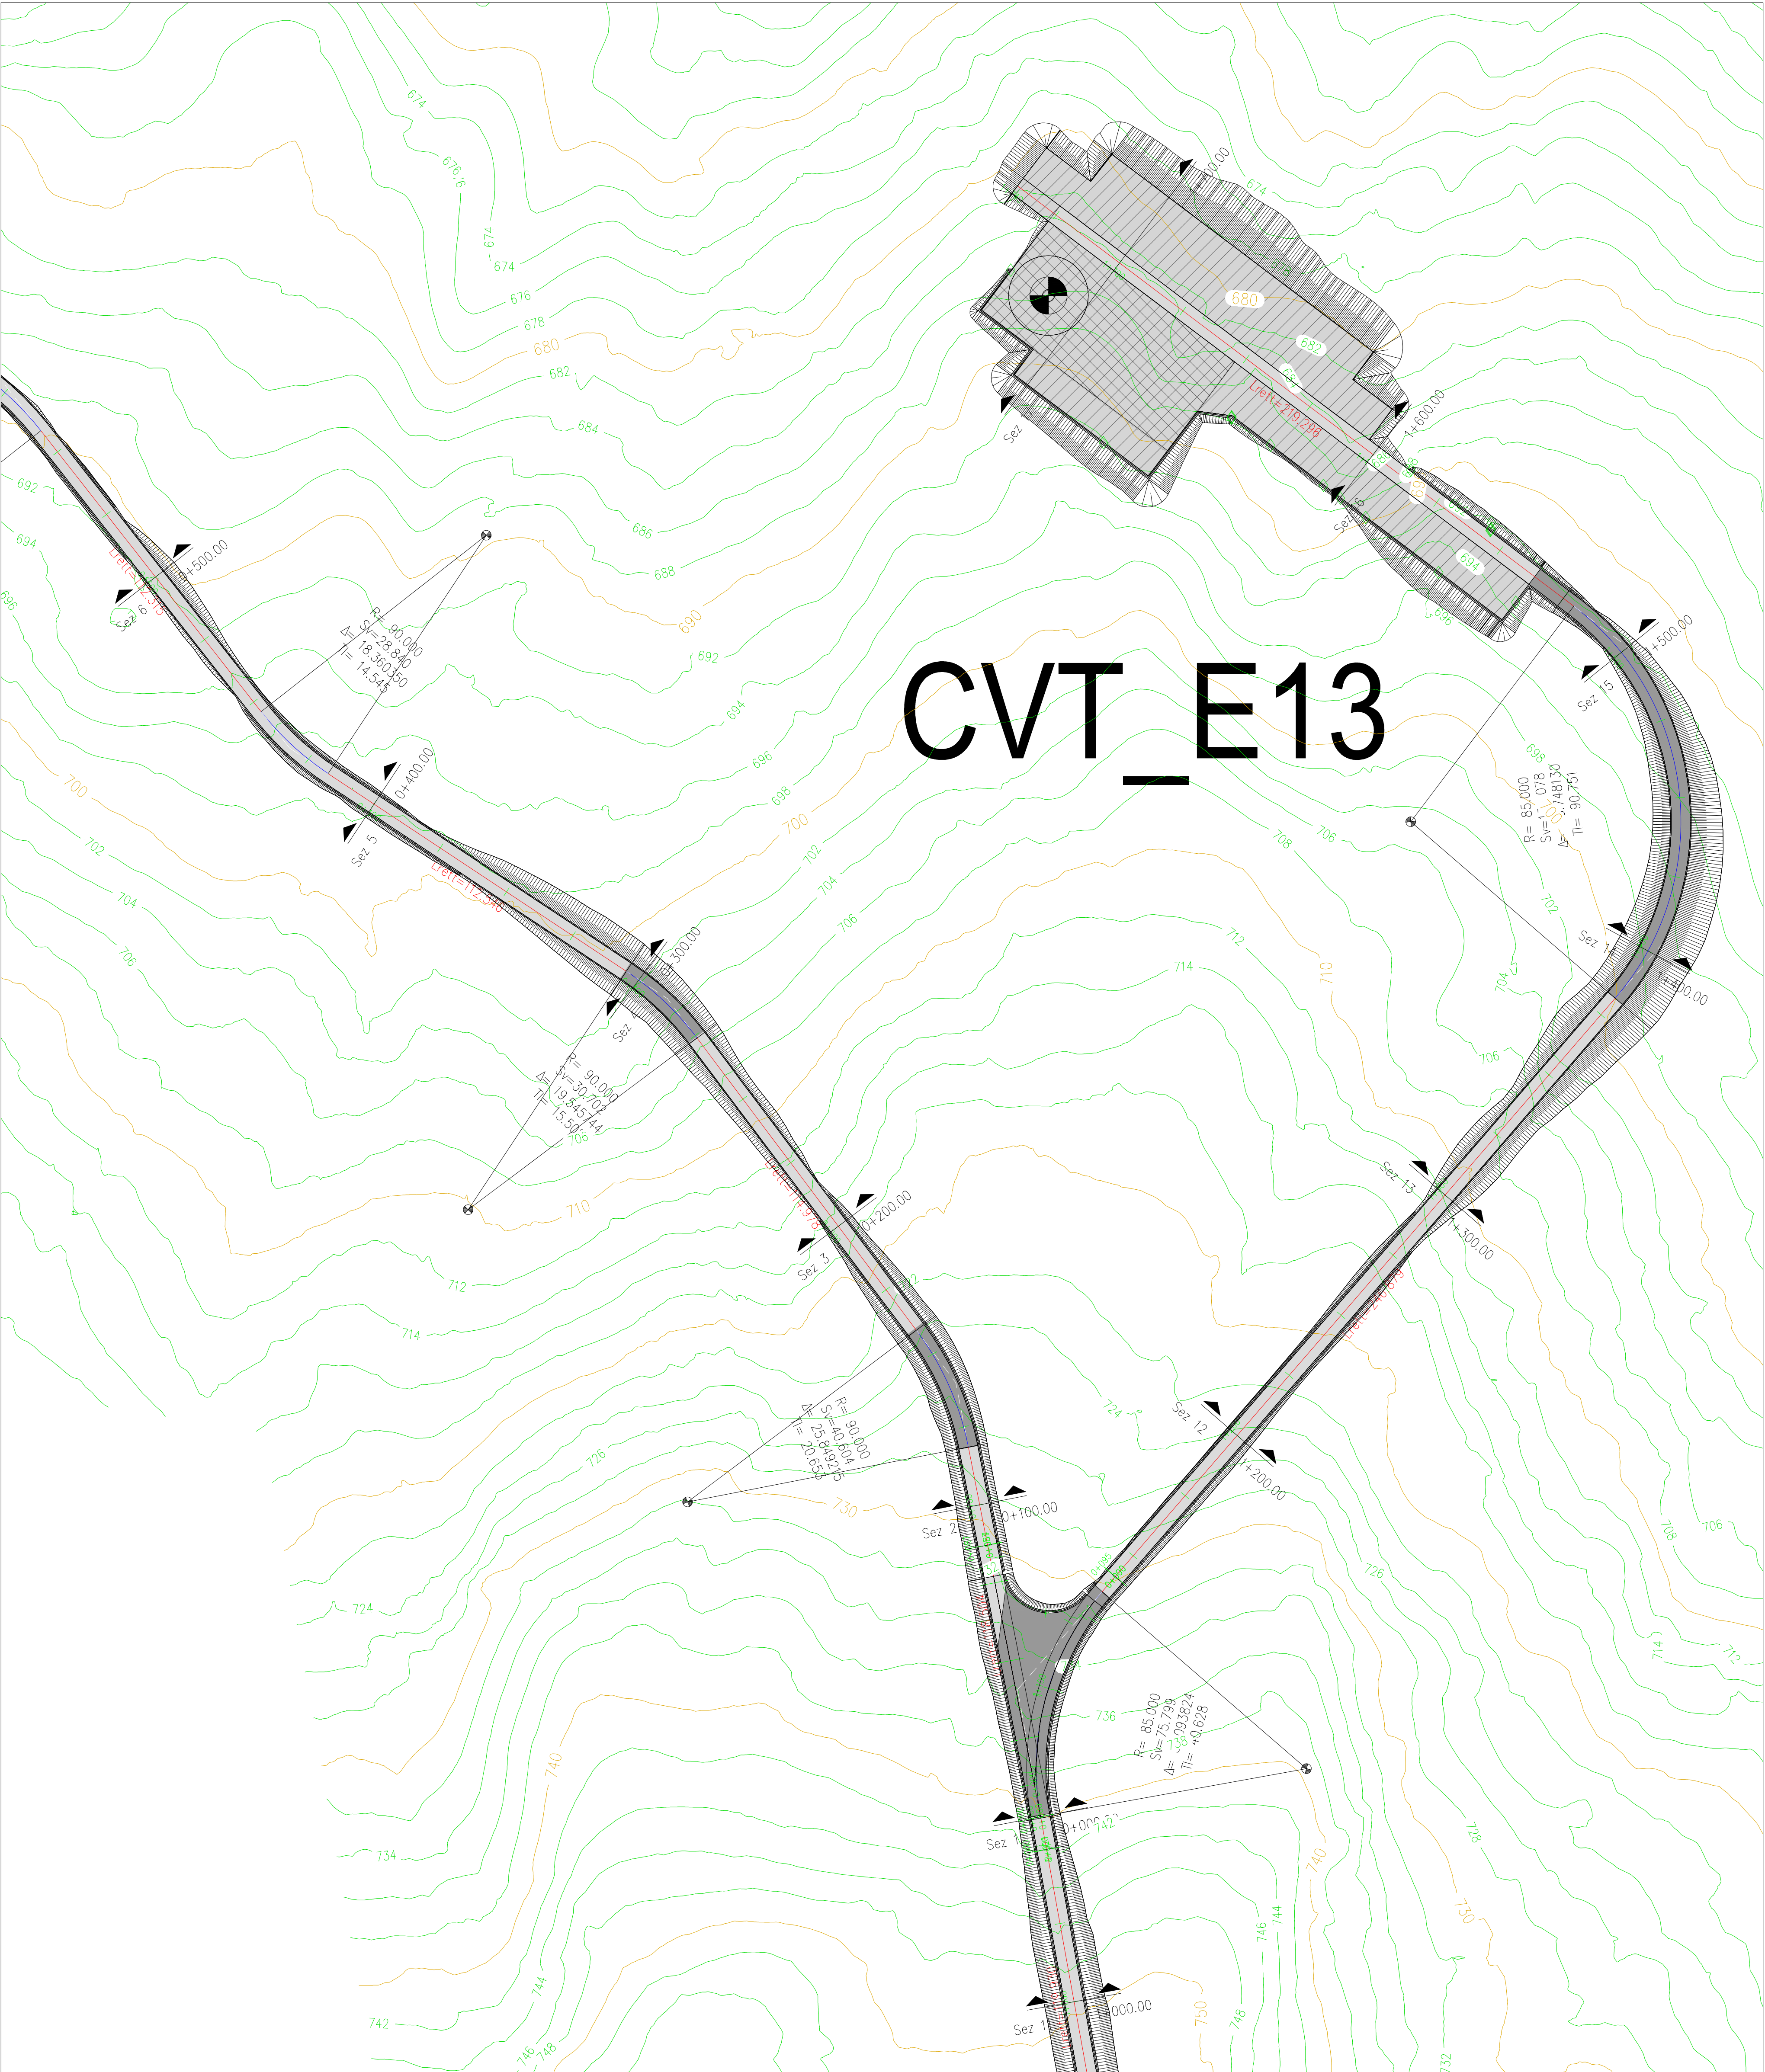


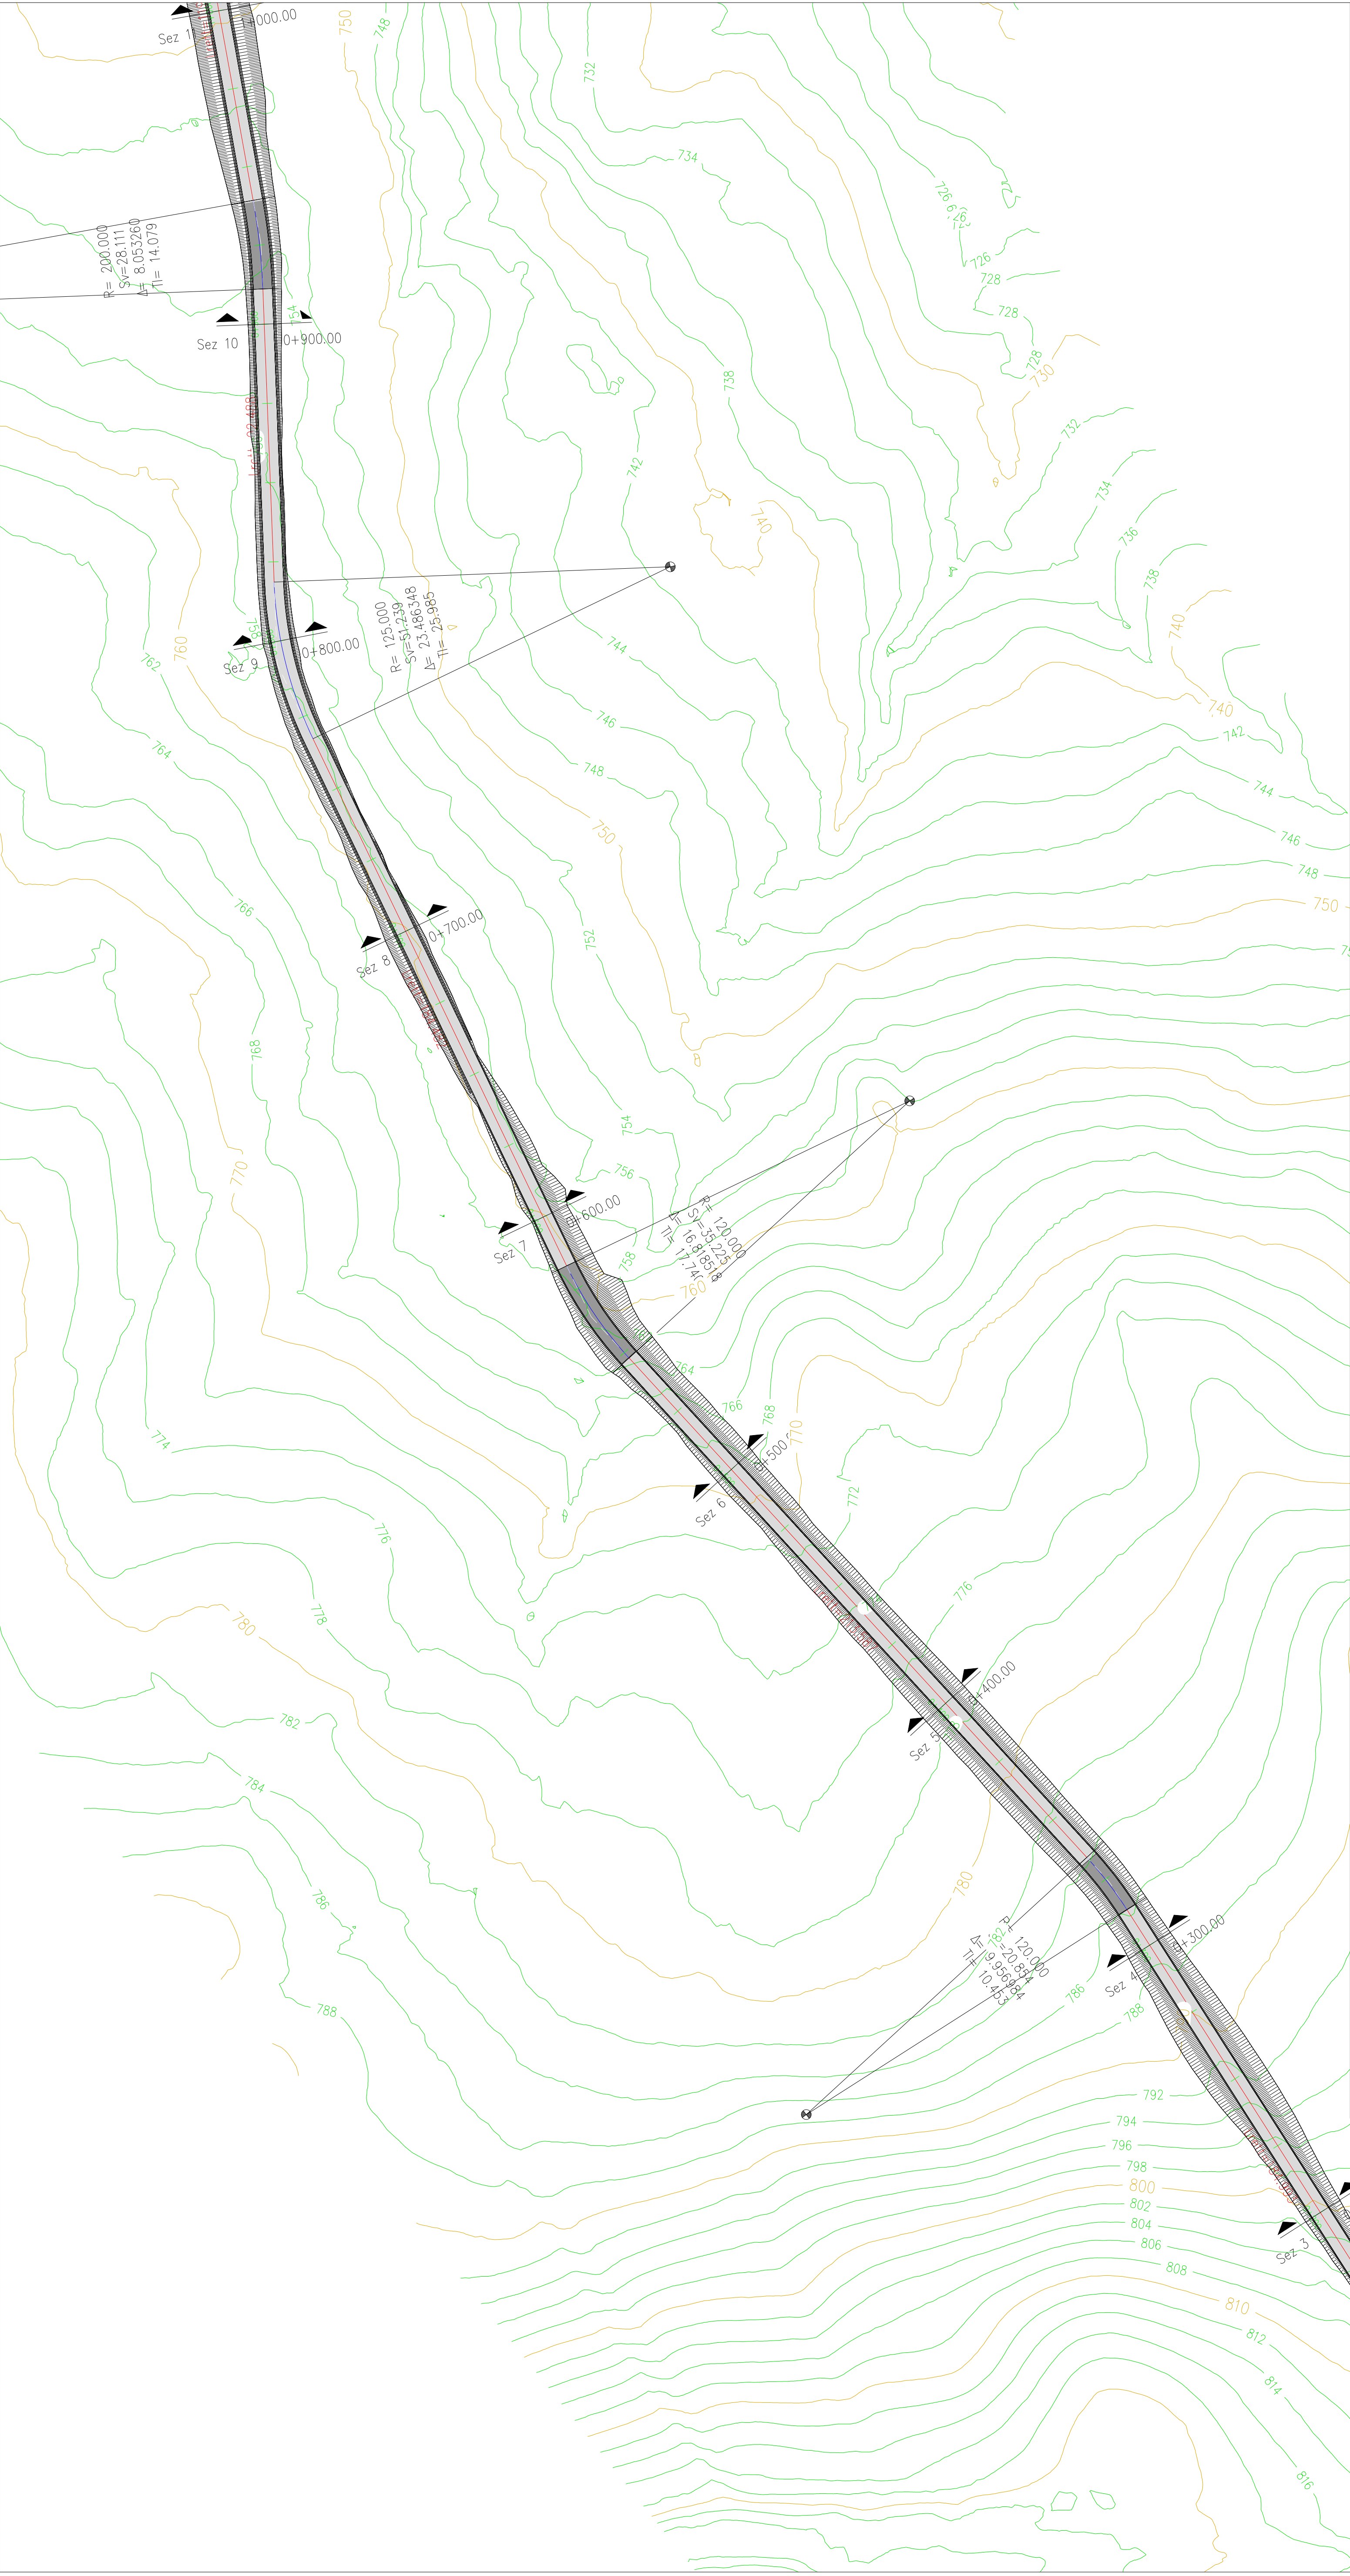

LEGENDA

- Viabilità
- Viabilità con pavimentazione bituminosa
- Area della piazzola da rinaturalizzare
- Area definitiva della piazzola
- Tratti in rilevato
- Tratti in trincea

LEGENDA TABELLE DI TRACCIAMENTO

- Δ Angolo al centro della curva circolare
- R Raggio della curva circolare
- Sv Sviluppo della curva circolare
- Tl Lunghezza della tangente della curva circolare

TABELLA COORDINATE AEROGENERATORI

Coordinate UTM WGS 84 Zona 33N		
ID	Est	Nord
CVT_E01	398916	4178074
CVT_E02	399300	4178481
CVT_E03	399954	4178287
CVT_E04	400409	4177704
CVT_E05	400855	4178131
CVT_E06	401176	4177007
CVT_E07	400344	4181721
CVT_E08	399874	4181920
CVT_E09	400851	4181779
CVT_E10	401413	4181926
CVT_E11	402159	4182923
CVT_E12	398059	4179887
CVT_E13	400448	4180074
CVT_E14	399553	4180045
CVT_E15	399376	4176864
CVT_E16	398861	4176861
CVT_E17	398341	4176758
CVT_E18	400018	4176396

00		2021.02.19		Prima emissione		M.Terzi		N.Novati		P.Pollini	
REV.	DATE	DESCRIPTION				PREPARED		CHECKED		APPROVED	
01/02/2021		PROJECT: IMPIANTO EOLICO CALTAVUTURO ESTENSIONE									
Stantec		FILE NAME: GRE.EEC.D.73.IT.W.14362.14.012.00 - Layout strade									
Enel Green Power Solar Energy		CLASSIFICATION: PUBLIC		FORMAT: A0	SCALE: 1:1000	PLOT SCALE: 1:1	SHEET: 1 di 9				
Engineering & Construction		UTILIZATION SCOPE: BASIC DESIGN		TITLE: CVT_E13 - PISTA DI ACCESSO E PIAZZOLA PLANIMETRIA							
EGP VALIDATION											
VALIDATED BY: Incisano		EGP CODE									
VERIFIED BY: Sabatino		GROUP	FUNCTION	TYPE	RESER	COUNTRY	TEC	PLANT	SYSTEM	PROGRESSIVE	REVISION
COLLABORATORS: Bellorini		GRE.EEC	D.73	IT	W.14	362	14	012	00	1	200