


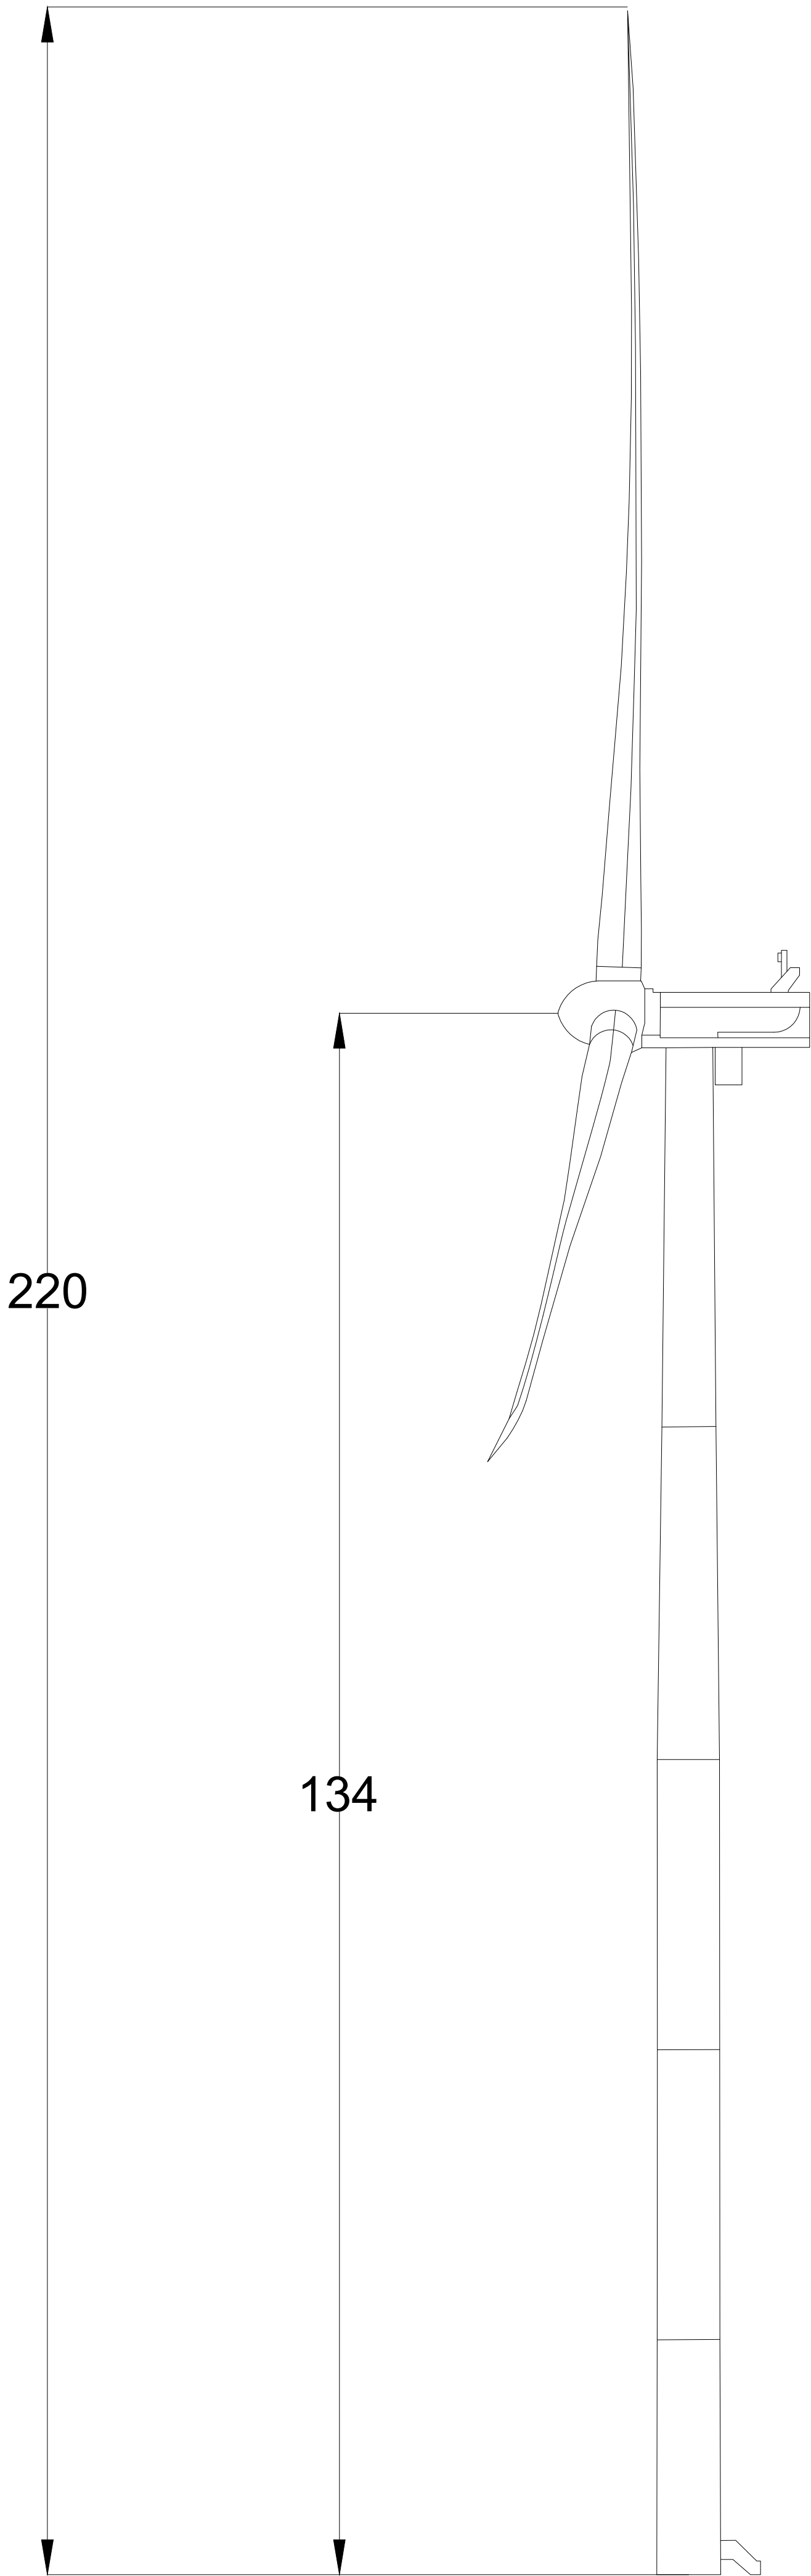

12/23	00	EMISSIONE PER APPROVAZIONE		PF	—	—
DATE/DATA	REV.	COMMENTS/COMMENTI	DRAWN BY DISEGNATO DA		CHECKED BY CONTROLLATO DA	APPROVED BY APPROVATO DA
		Queequeg Renewables 2nd Floor, the Works, 14 Turnham Green Terrace Mews, W41QU, London (UK)	REPSOL MONTEPUCCIO 2 S.r.l. Via Michele Mercati, 39 00197 Roma (RM)			
		THIS DRAWING IS THE PROPERTY OF QUEEQUEG RENEWABLES LTD. IT IS LOANED UPON THE CONDITION THAT IF NOT TO BE USED IN ANY WAY DETRIMENTAL TO THEIR INTEREST OR TO BE REPRODUCED WITHOUT THEIR WRITTEN PERMISSION. PROPRIETÀ RISERVATA. A TERMINI DI LEGGE LA QUEEQUEG RENEWABLES LTD SI RISERVA LA PROPRIETÀ DEL PRESENTE DISEGNO CHE POTRANNO NON POTER ESSERE NE RIPRODOTTO NE COMUNICATO A TERZI SENZA LA PRECEDENTE AUTORIZZAZIONE SCRITTA.				
Particolari costruttivi – vista laterale					DIM. A1	
Impianto per la produzione di energia eolica da 99 MW					DRAWING SCALE	
"Spineto" – Comuni di Chieti e Serracapriola (FG)					1: 400	
DOCUMENT NAME WIND030.ELB026a					PAGE 1 of 1	