


PROGETTO PER LA REALIZZAZIONE DI UN IMPIANTO PER LA
 PRODUZIONE DI ENERGIA MEDIANTE LO SFRUTTAMENTO DEL VENTO
 NEL MARE ADRIATICO MERIDIONALE - NEMETUN ISLAND
 63 WTG – 945 MW

PROGETTO DEFINITIVO - SIA

GRUPPO DI PROGETTAZIONE

Progettazione e Studio di Impatto Ambientale

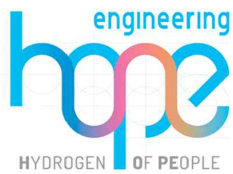

Indagini ambientali e studi specialistici



Studio misure di mitigazione e compensazione



Supervisione scientifica




4. STAZIONE DI TRASFORMAZIONE OFFSHORE

T.4.2 Sottostazione Offshore - elaborati grafici apparecchiature elettromeccaniche

REV.	DATA	DESCRIZIONE
00	02/24	1° emissione



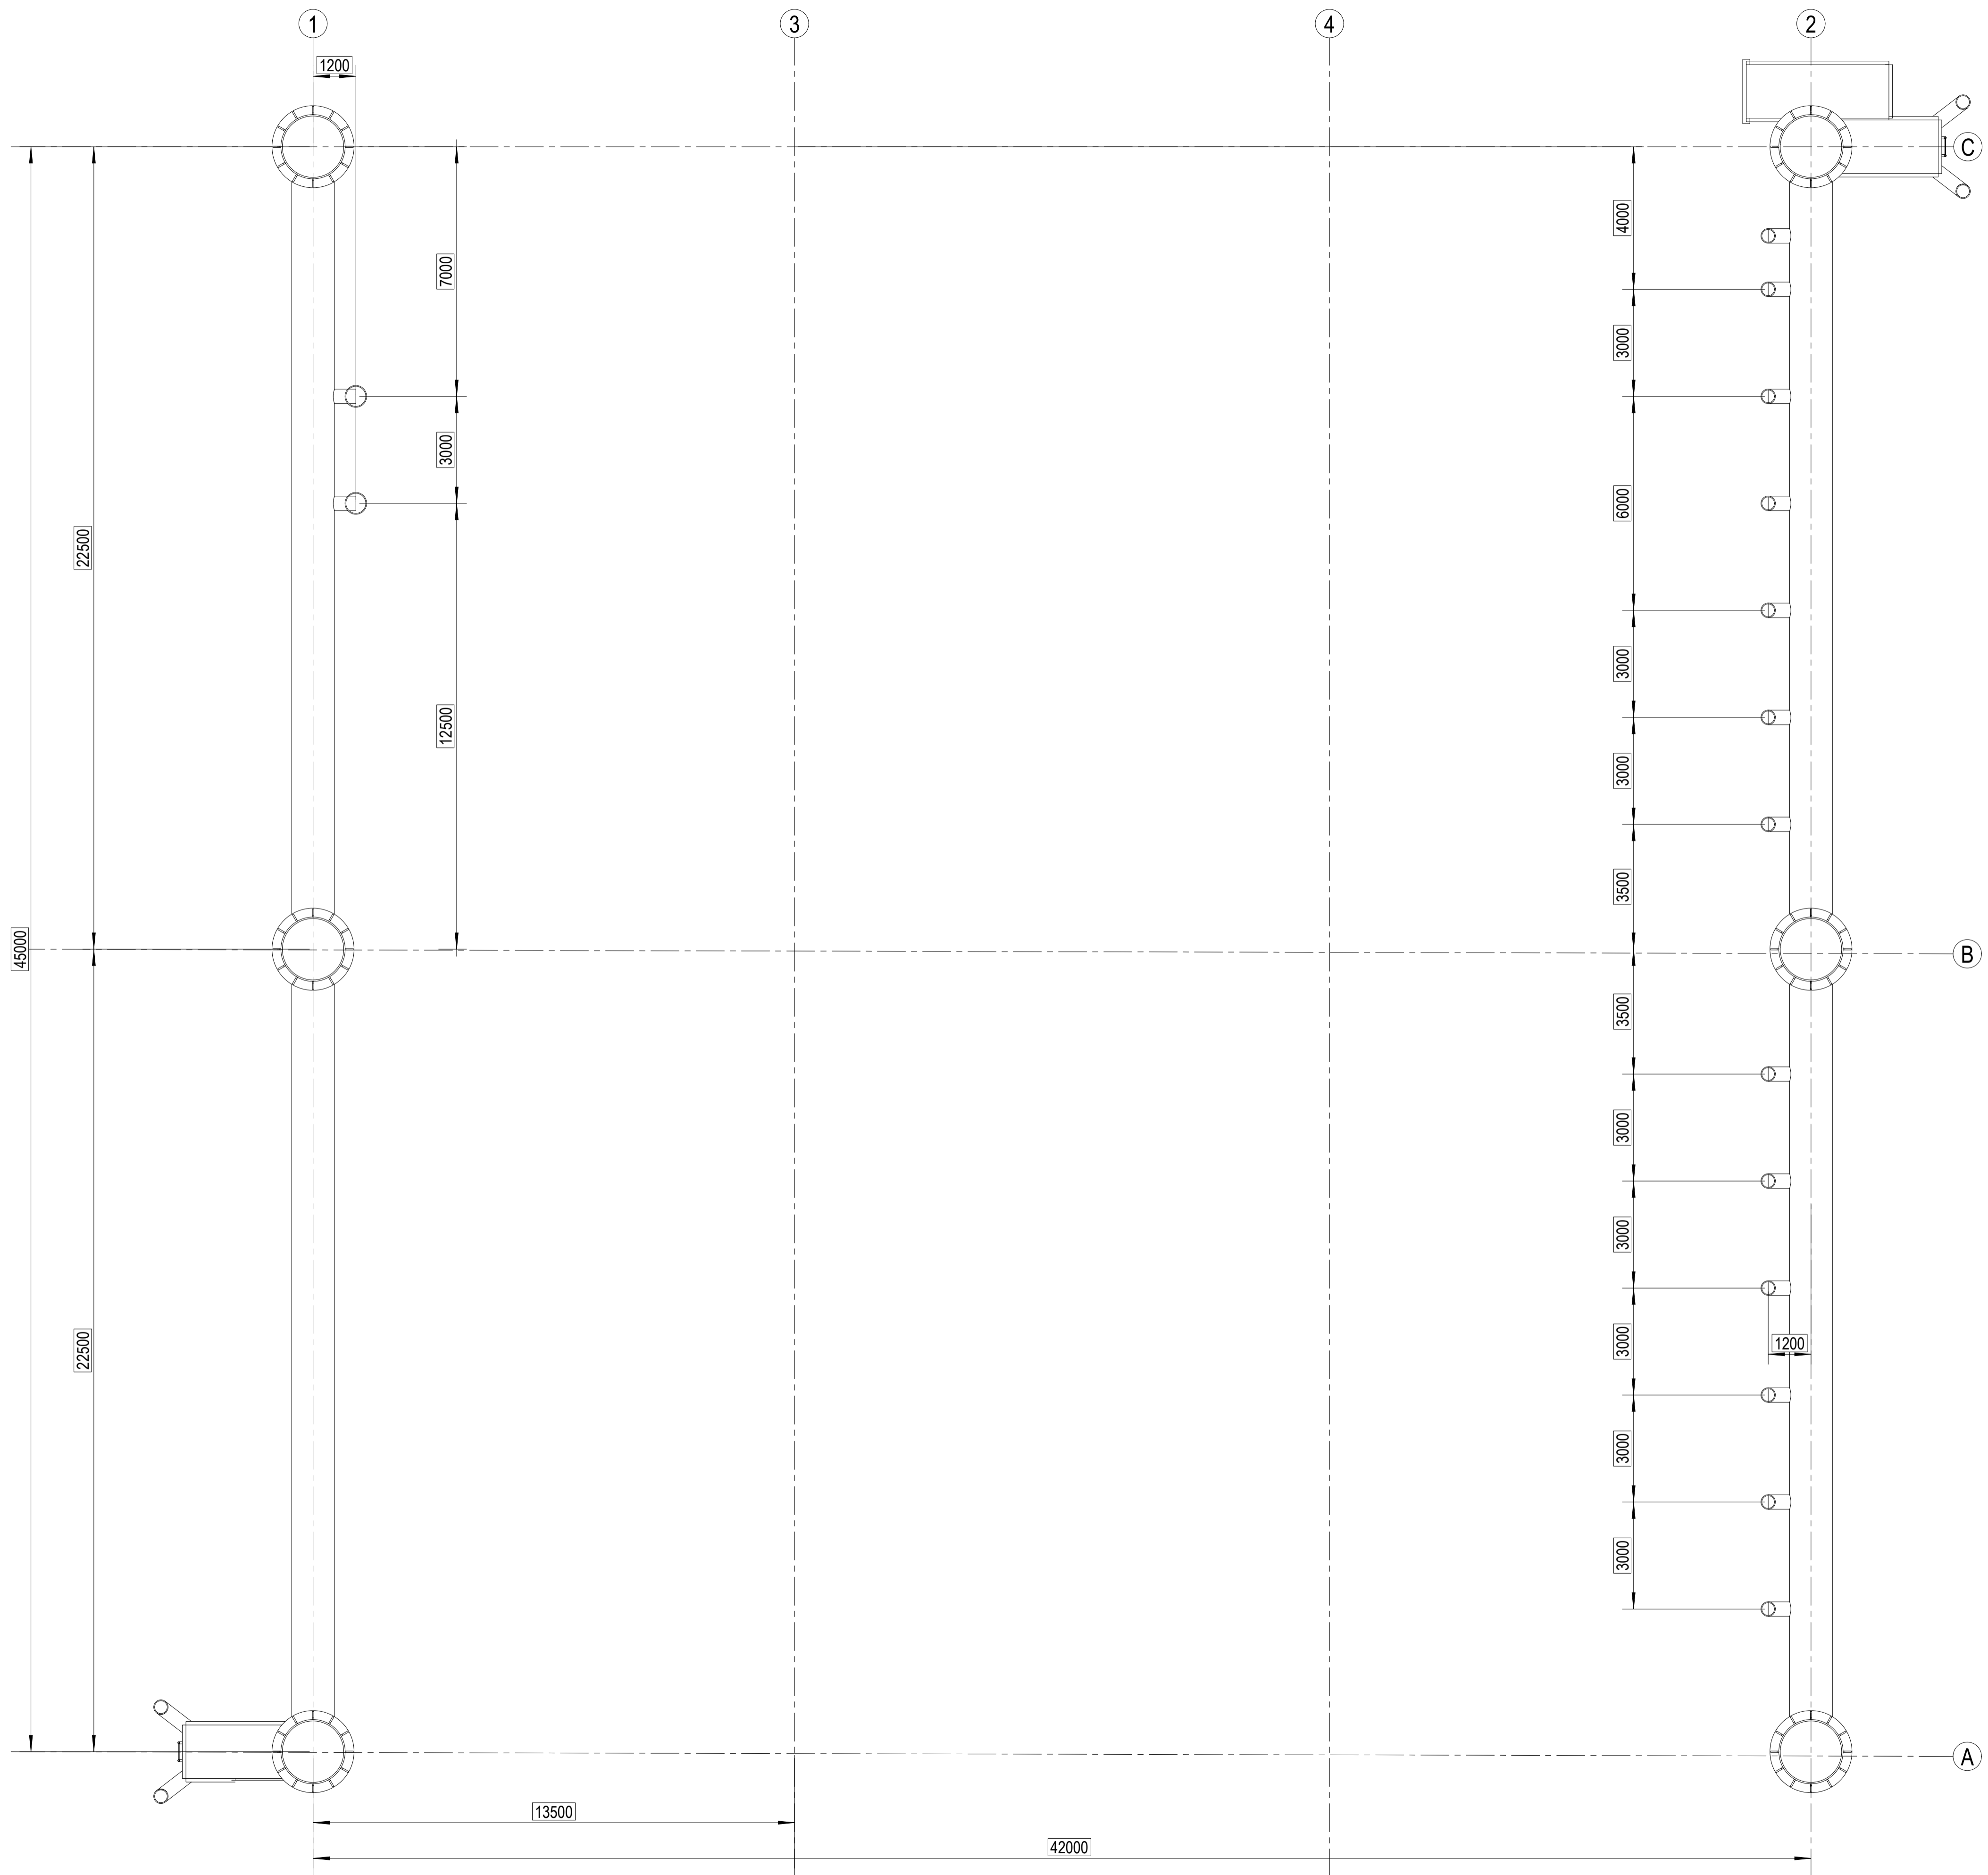


PLAN AT EL. +12.00

File name: 12083-LDL-001-00_Layout Substation.dwg

Rev.	Date	Created by	Checked by	Approved by	Description
00	06/10/2023	MC	MT	MT	First issue
Customer		Project			Customer Document ID
Nemetun		Nemetun Offshore Substation			-
Project ID		Replacing		Based on	Scale
12083		-		-	1:XX
Responsible Department		Created by		Checked by	Approved by
-		Matteo Corbetta		Mauro Tavola	Mauro Tavola
Title		Document ID			
Layout Substation		12083-LDL-001			
KKS-NO.: -		Rev.	Rel. Date	Page	
		00	06/10/2023	1/6	



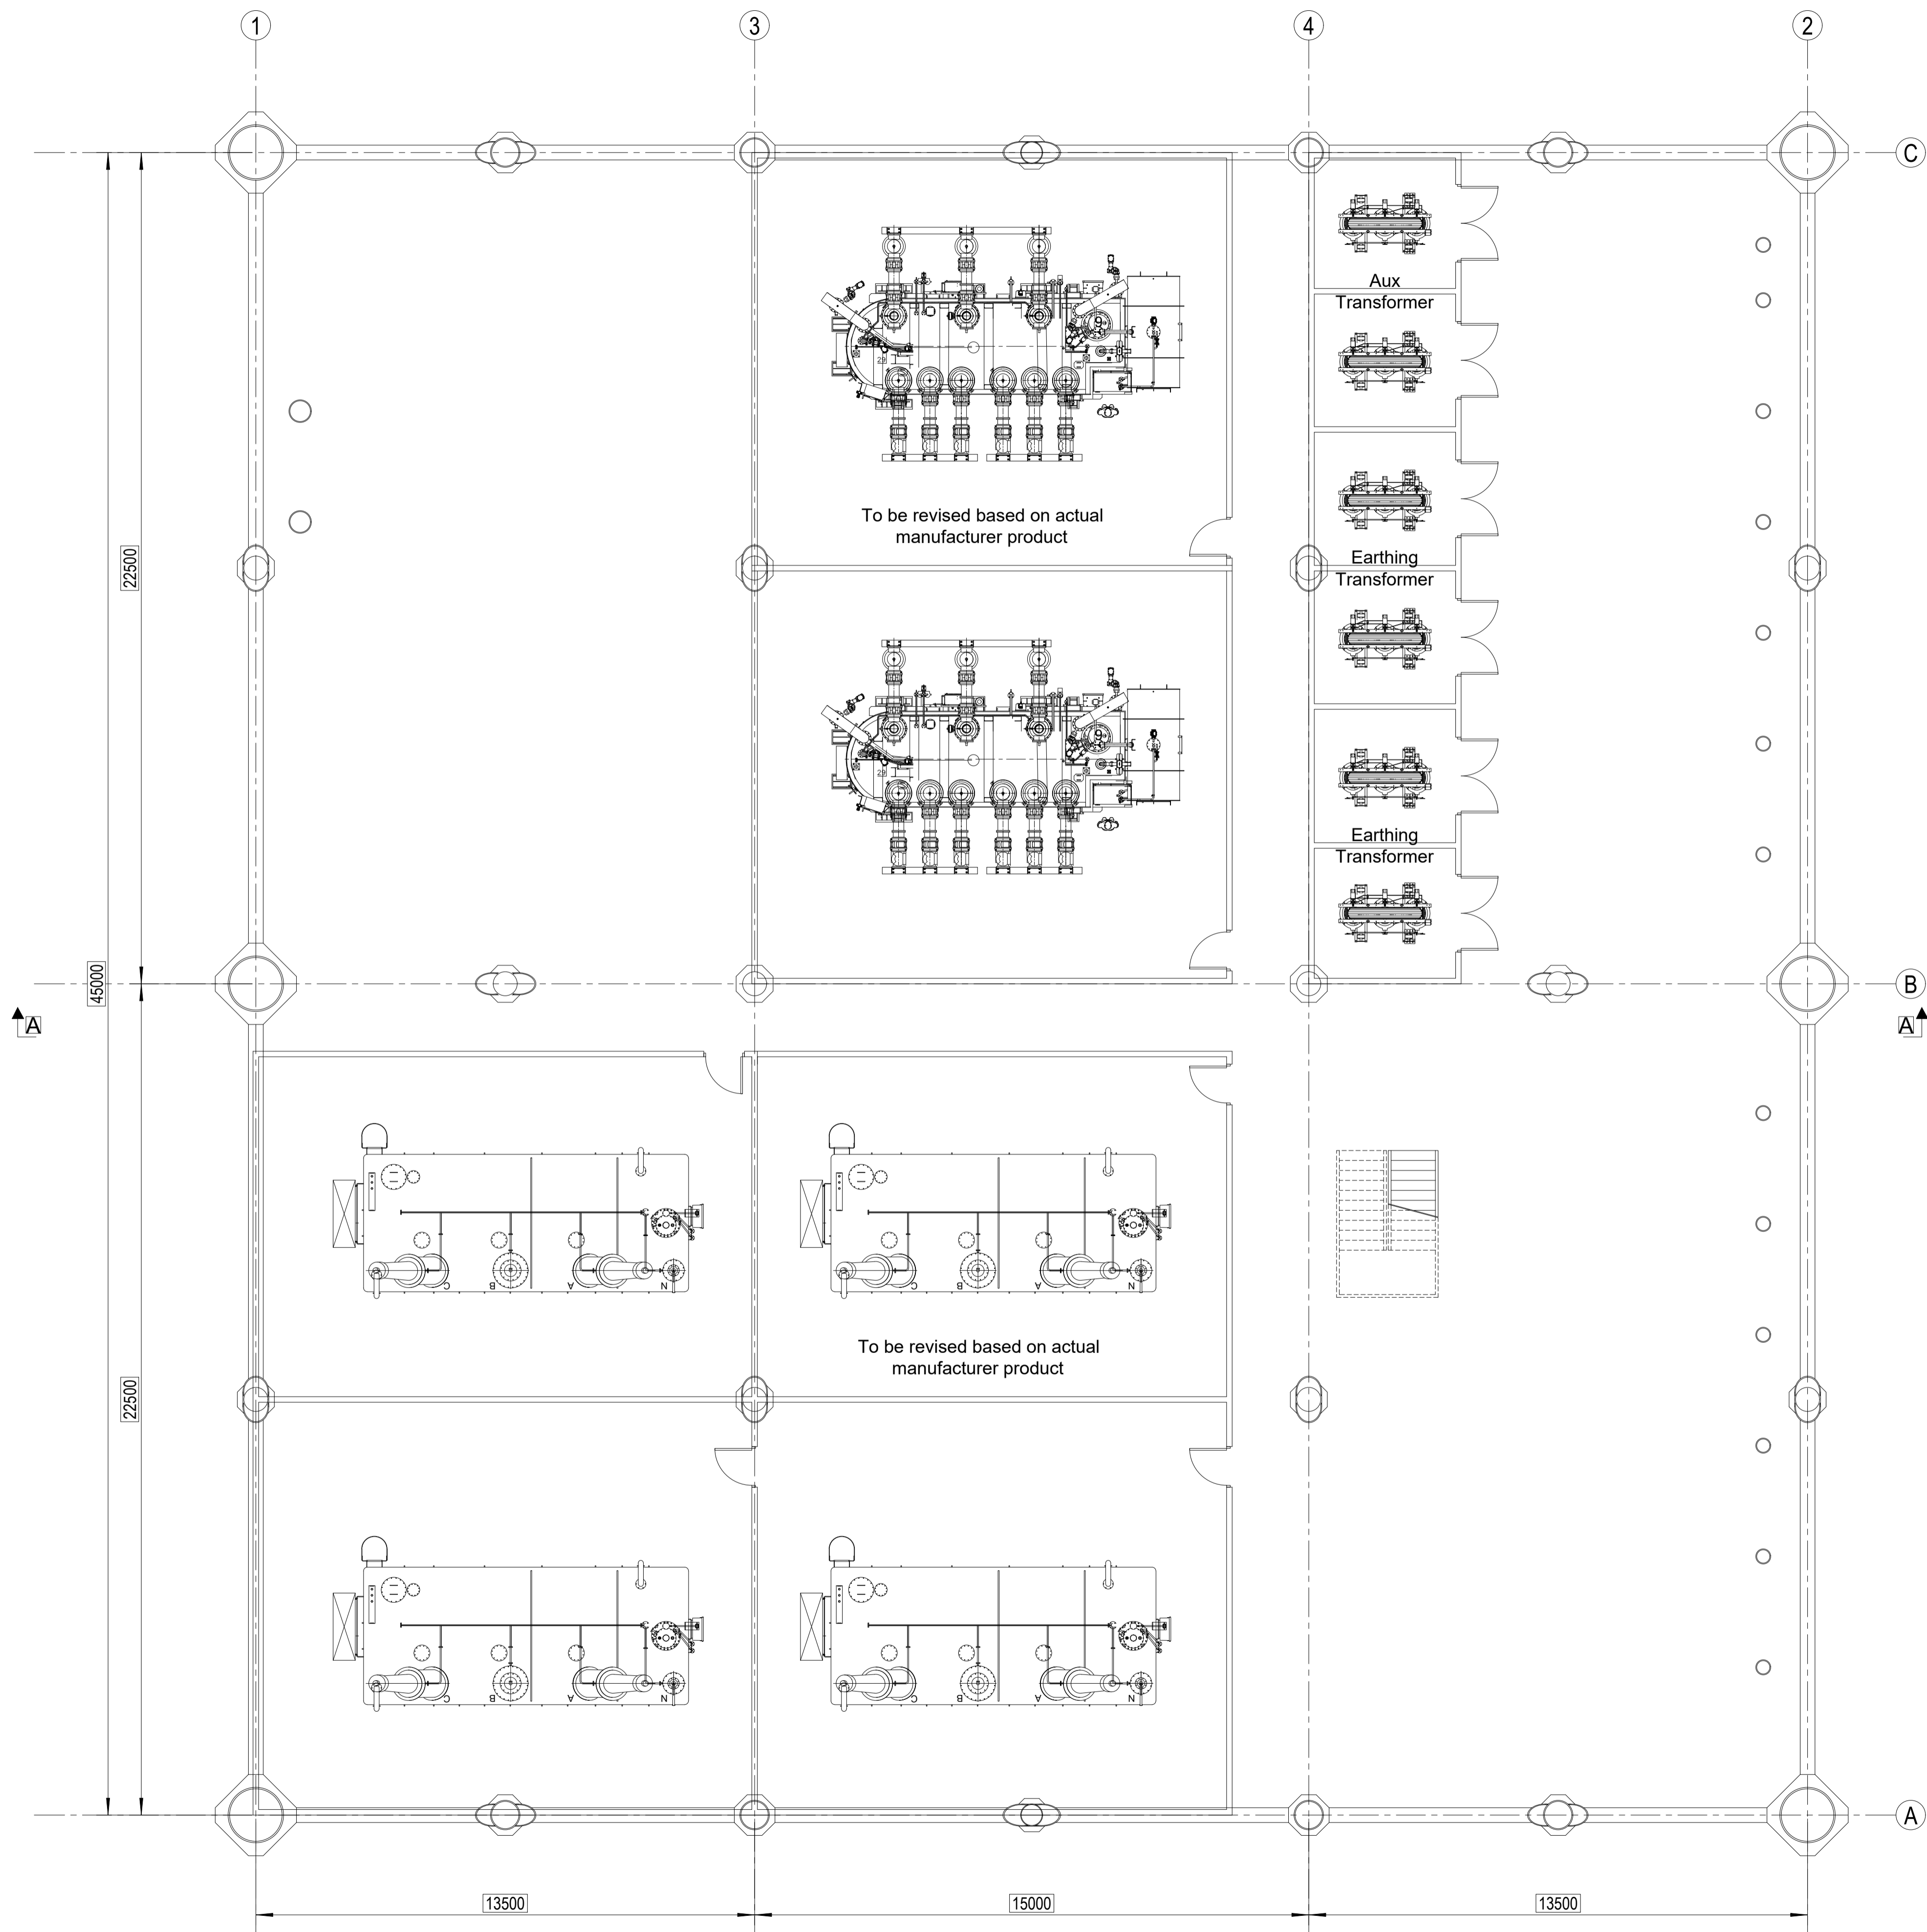


PLAN AT EL. +16.00

File name: 12083-LDL-001-00_Layout Substation.dwg

Rev.	Date	Created by	Checked by	Approved by	Description
00	06/10/2023	MC	MT	MT	First issue
Customer		Project			Customer Document ID
Nemetun		Nemetun Offshore Substation			-
Project ID		Replacing		Based on	Scale
12083		-		-	1:XX
Responsible Department		Created by		Checked by	Approved by
-		Matteo Corbetta		Mauro Tavola	Mauro Tavola
Title		Document ID			
Layout Substation		12083-LDL-001			
KKS-NO: -		Rev.	Rel. Date	Page	
		00	06/10/2023	2/6	



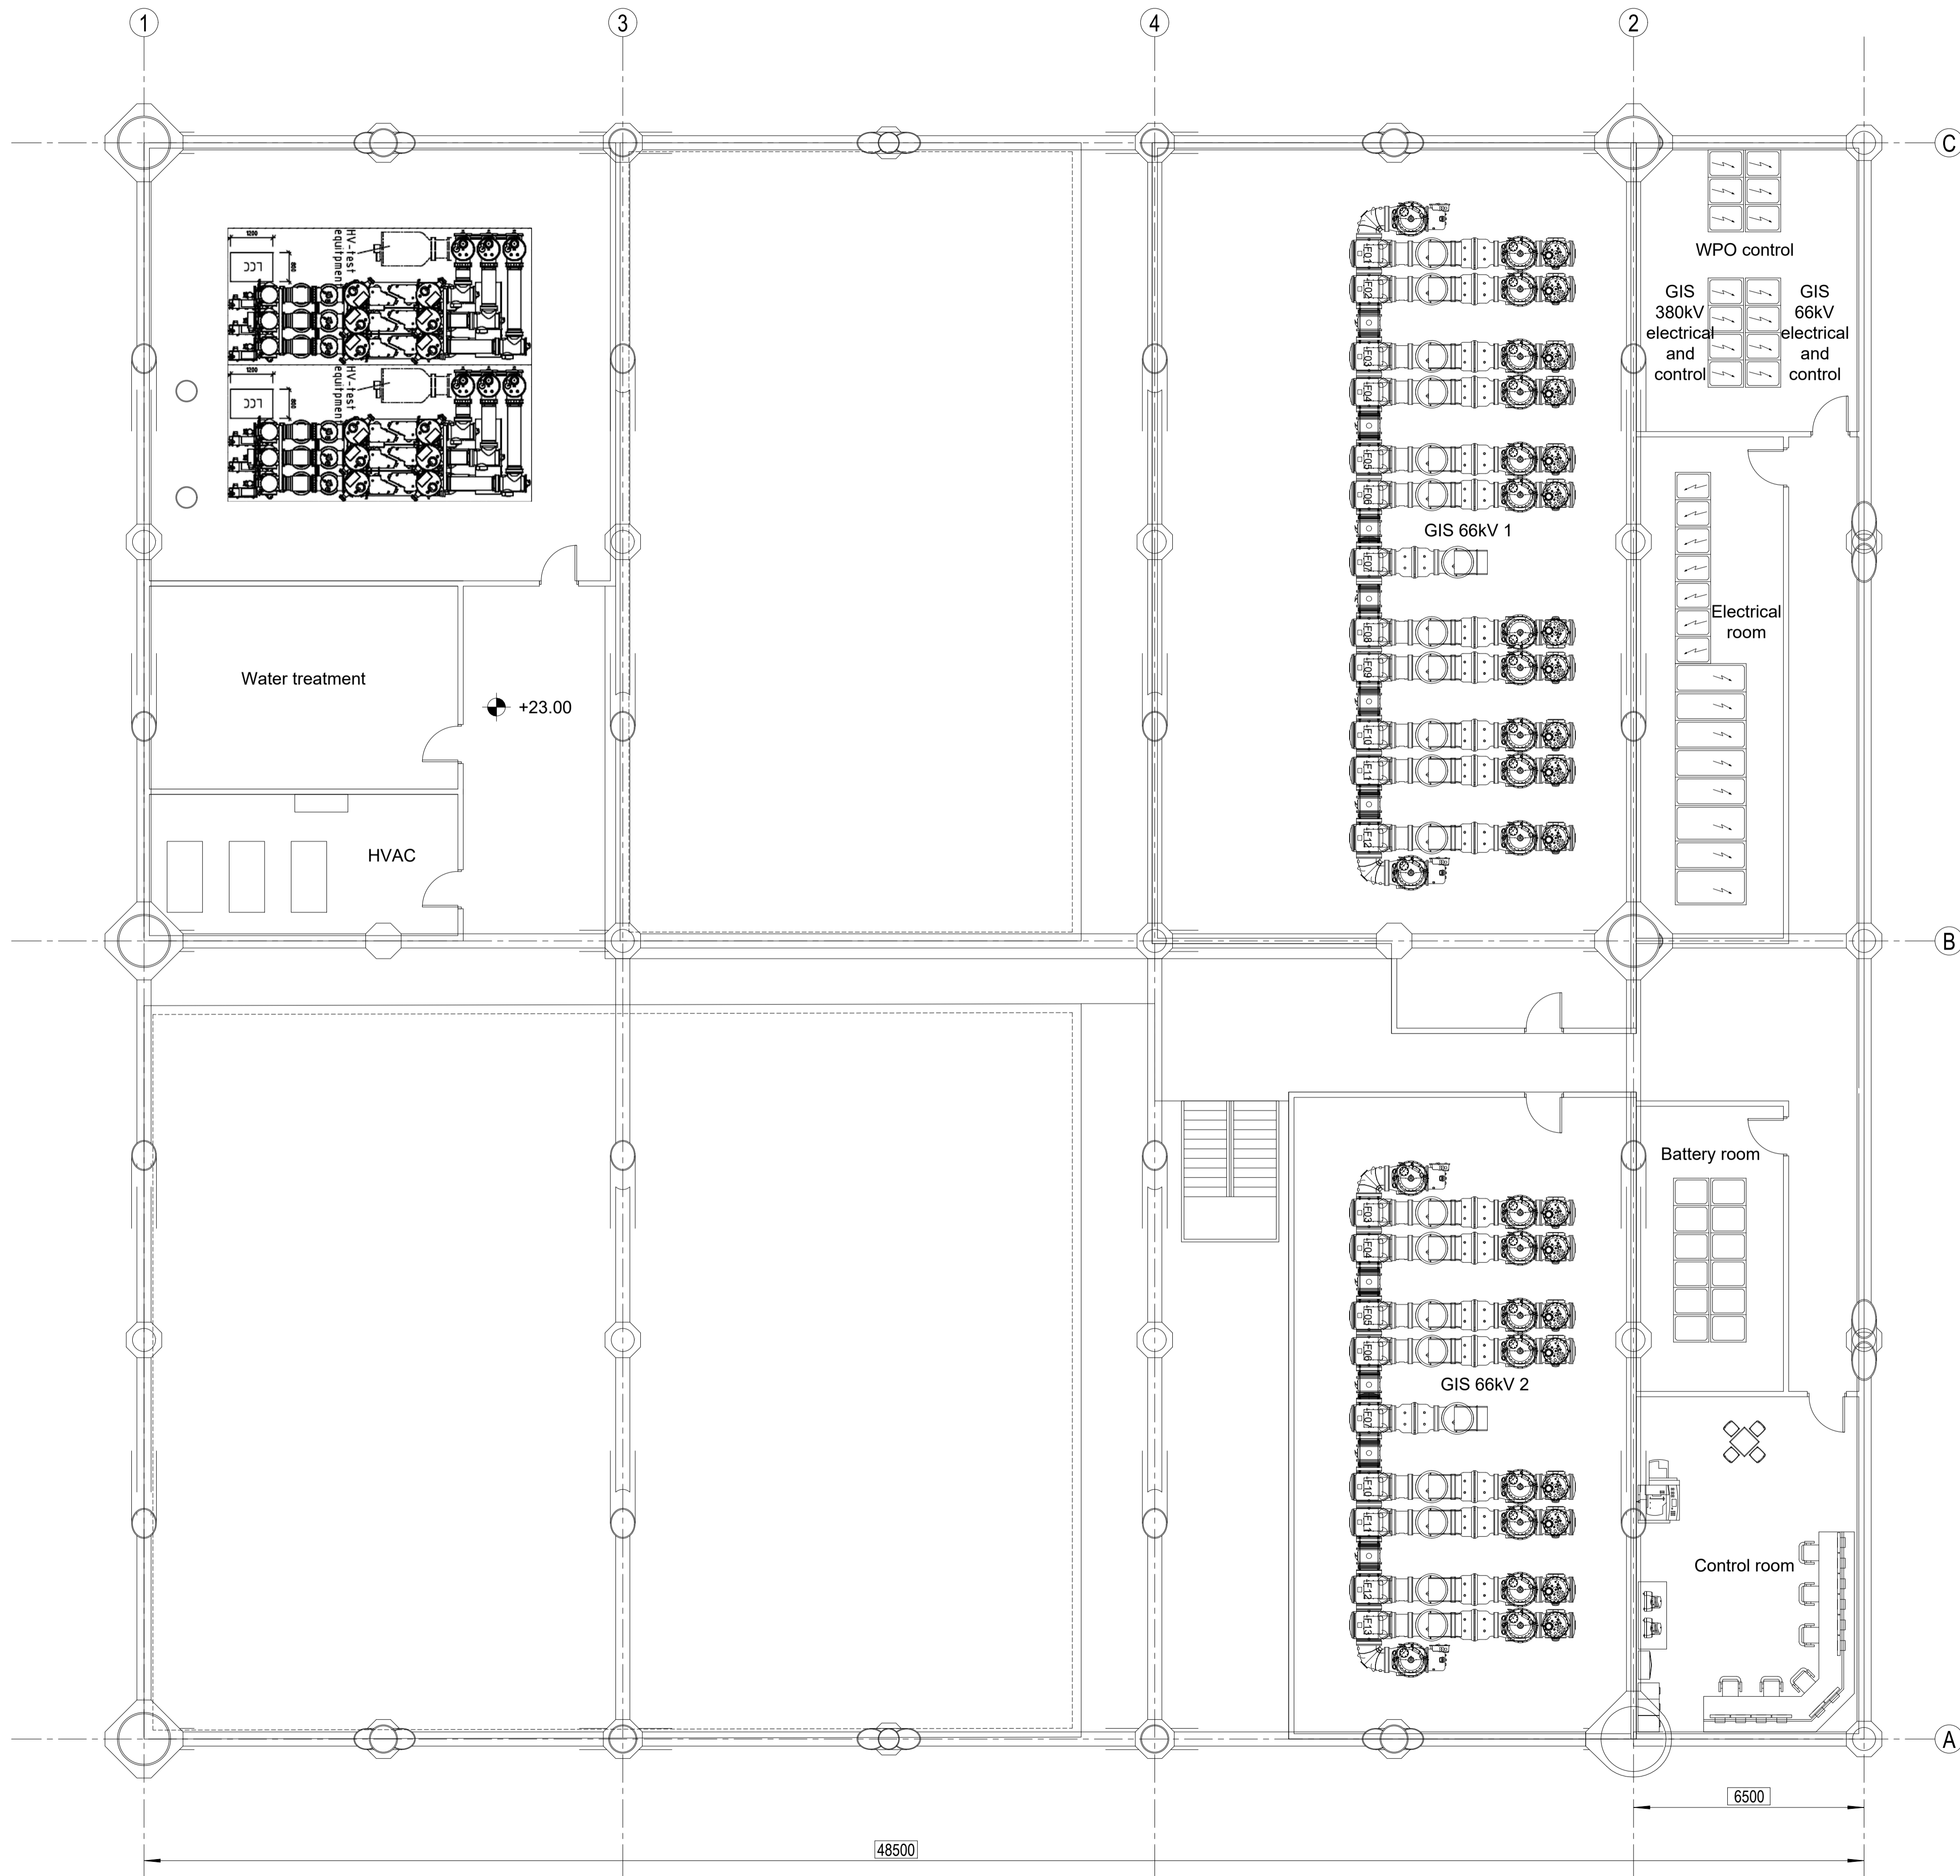


PLAN AT EL. +23.00

File name: 12083-LDL-001-00_Layout Substation.dwg

Rev.	Date	Created by	Checked by	Approved by	Description
00	06/10/2023	MC	MT	MT	First issue
Customer		Project		Customer Document ID	
Nemetun		Nemetun Offshore Substation		-	
Project ID		Replacing		Based on	
12083		-		-	
Responsible Department		Created by		Checked by	
-		Matteo Corbetta		Mauro Tavola	
Title		Document ID		Approved by	
Layout Substation		12083-LDL-001		Mauro Tavola	
KKS-NO: -		Rev.		Rel. Date	
-		00		06/10/2023	
				Page	
				3/6	



Mod. UNI-A1/0

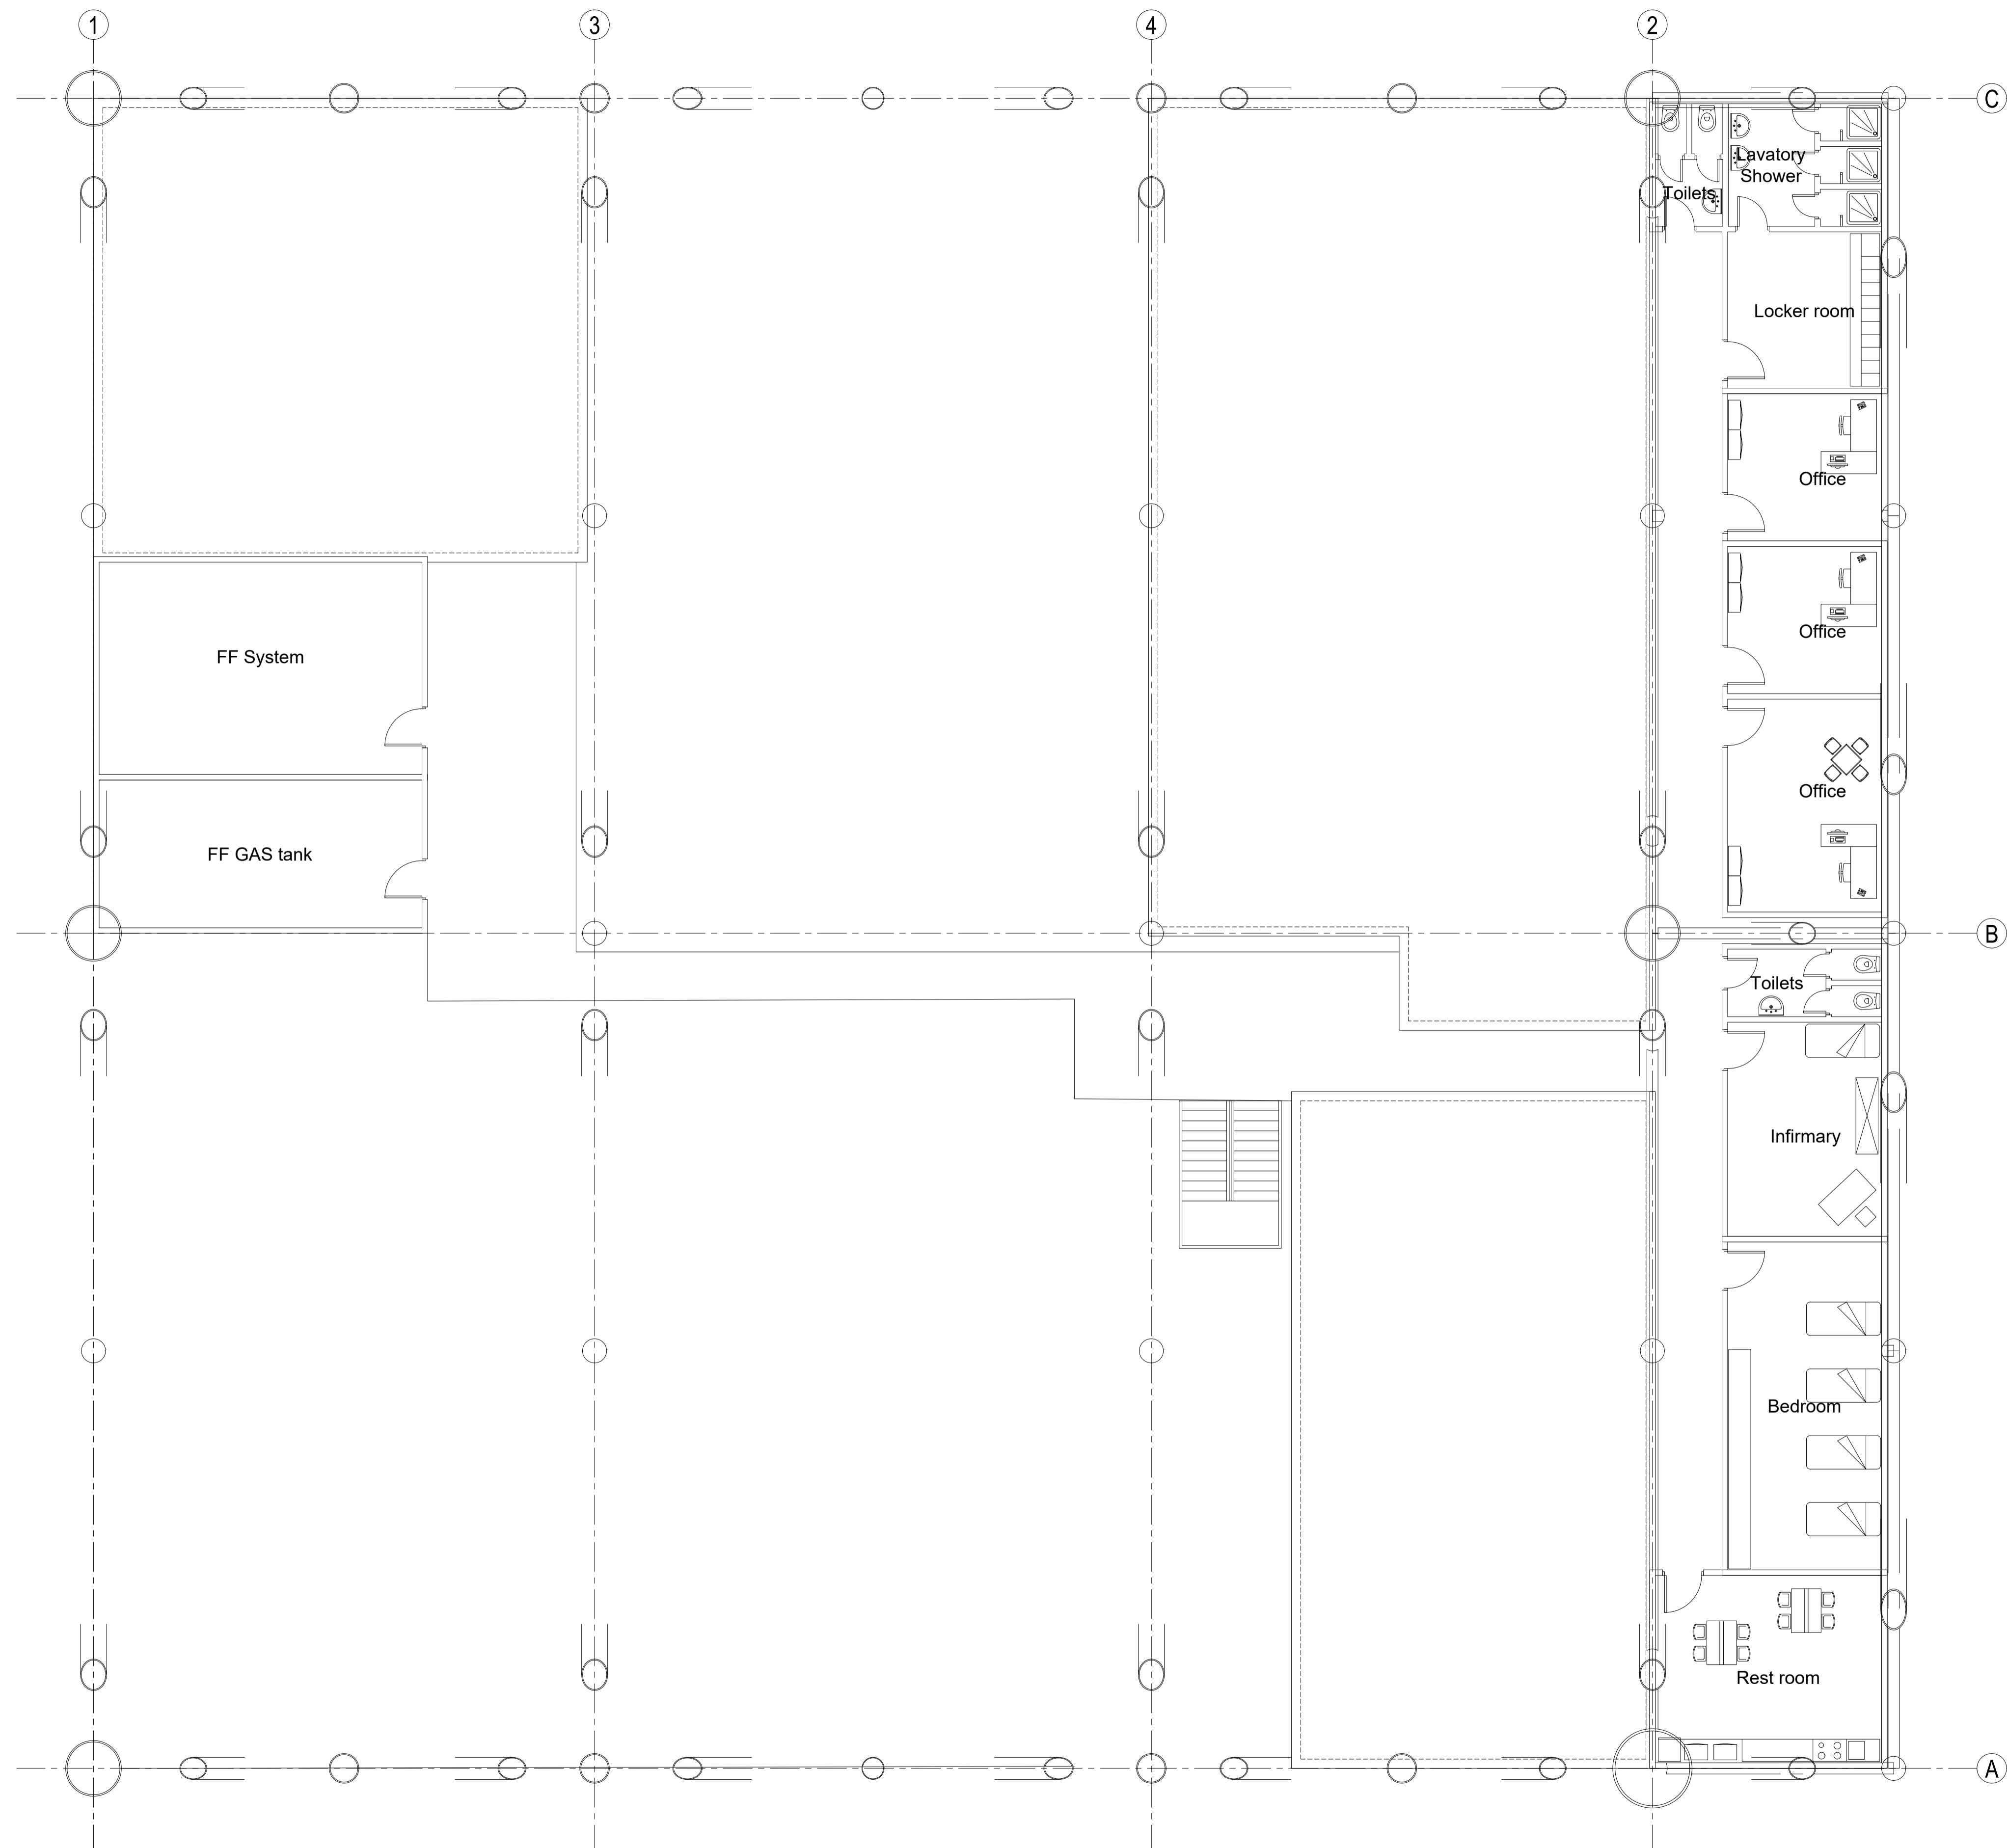


PLAN AT EL. +28.60

File name: 12083-LDL-001-00_Layout Substation.dwg

Rev.	Date	Created by	Checked by	Approved by	Description
00	06/10/2023	MC	MT	MT	First issue
Customer		Project			Customer Document ID
Nemetun		Nemetun Offshore Substation			-
Project ID		Replacing		Based on	Scale
12083		-		-	1:XX
Responsible Department		Created by		Checked by	Approved by
-		Matteo Corbetta		Mauro Tavola	Mauro Tavola
Title		Document ID		Page	
Layout Substation		12083-LDL-001		4/6	
KKS-NO.: -		Rev.		Rel. Date	Page
		00		06/10/2023	4/6



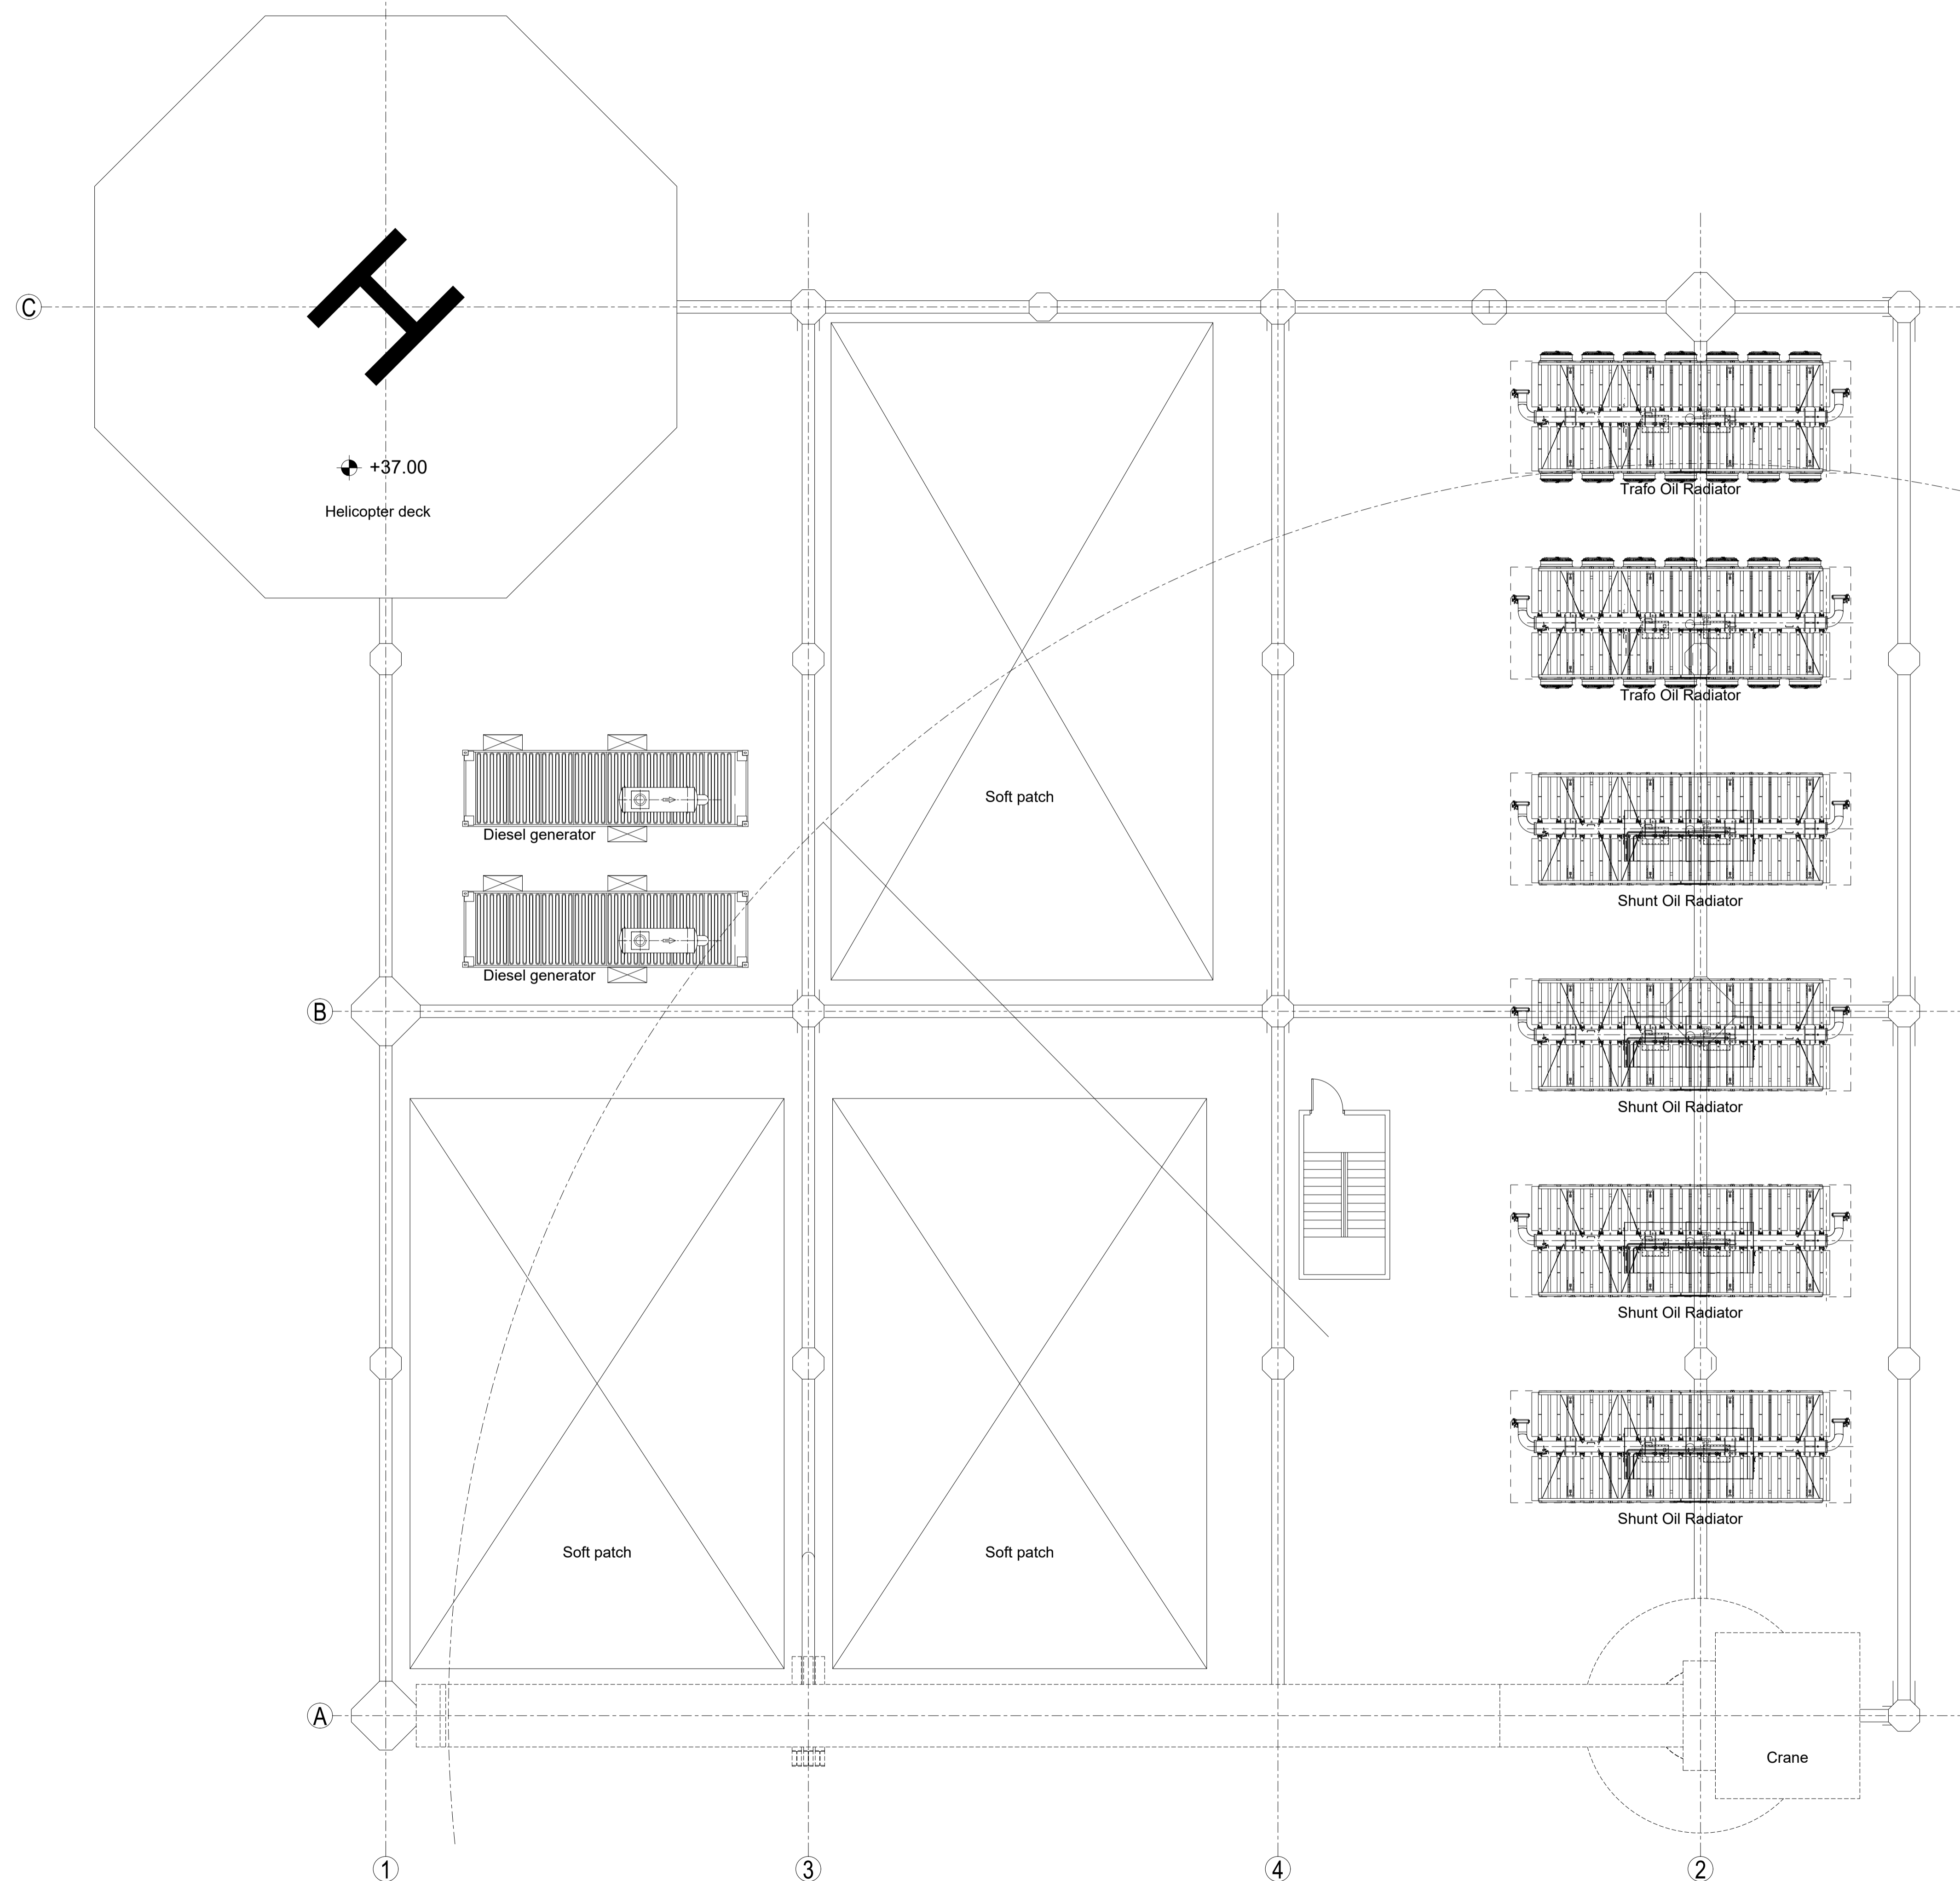


PLAN AT EL. +34.00

File name: 12083-LDL-001-00_Layout Substation.dwg

Rev.	Date	Created by	Checked by	Approved by	Description
00	06/10/2023	MC	MT	MT	First issue

Customer	Project		Customer Document ID
Nemetun	Nemetun Offshore Substation		-
Project ID	Replacing	Based on	Scale
12083	-	-	1:XX
Responsible Department	Created by	Checked by	Approved by
-	Matteo Corbetta	Mauro Tavola	Mauro Tavola
Title	Document ID		
Layout Substation	12083-LDL-001		
KKS-NO: -	Rev.	Rel. Date	Page
	00	06/10/2023	5/6



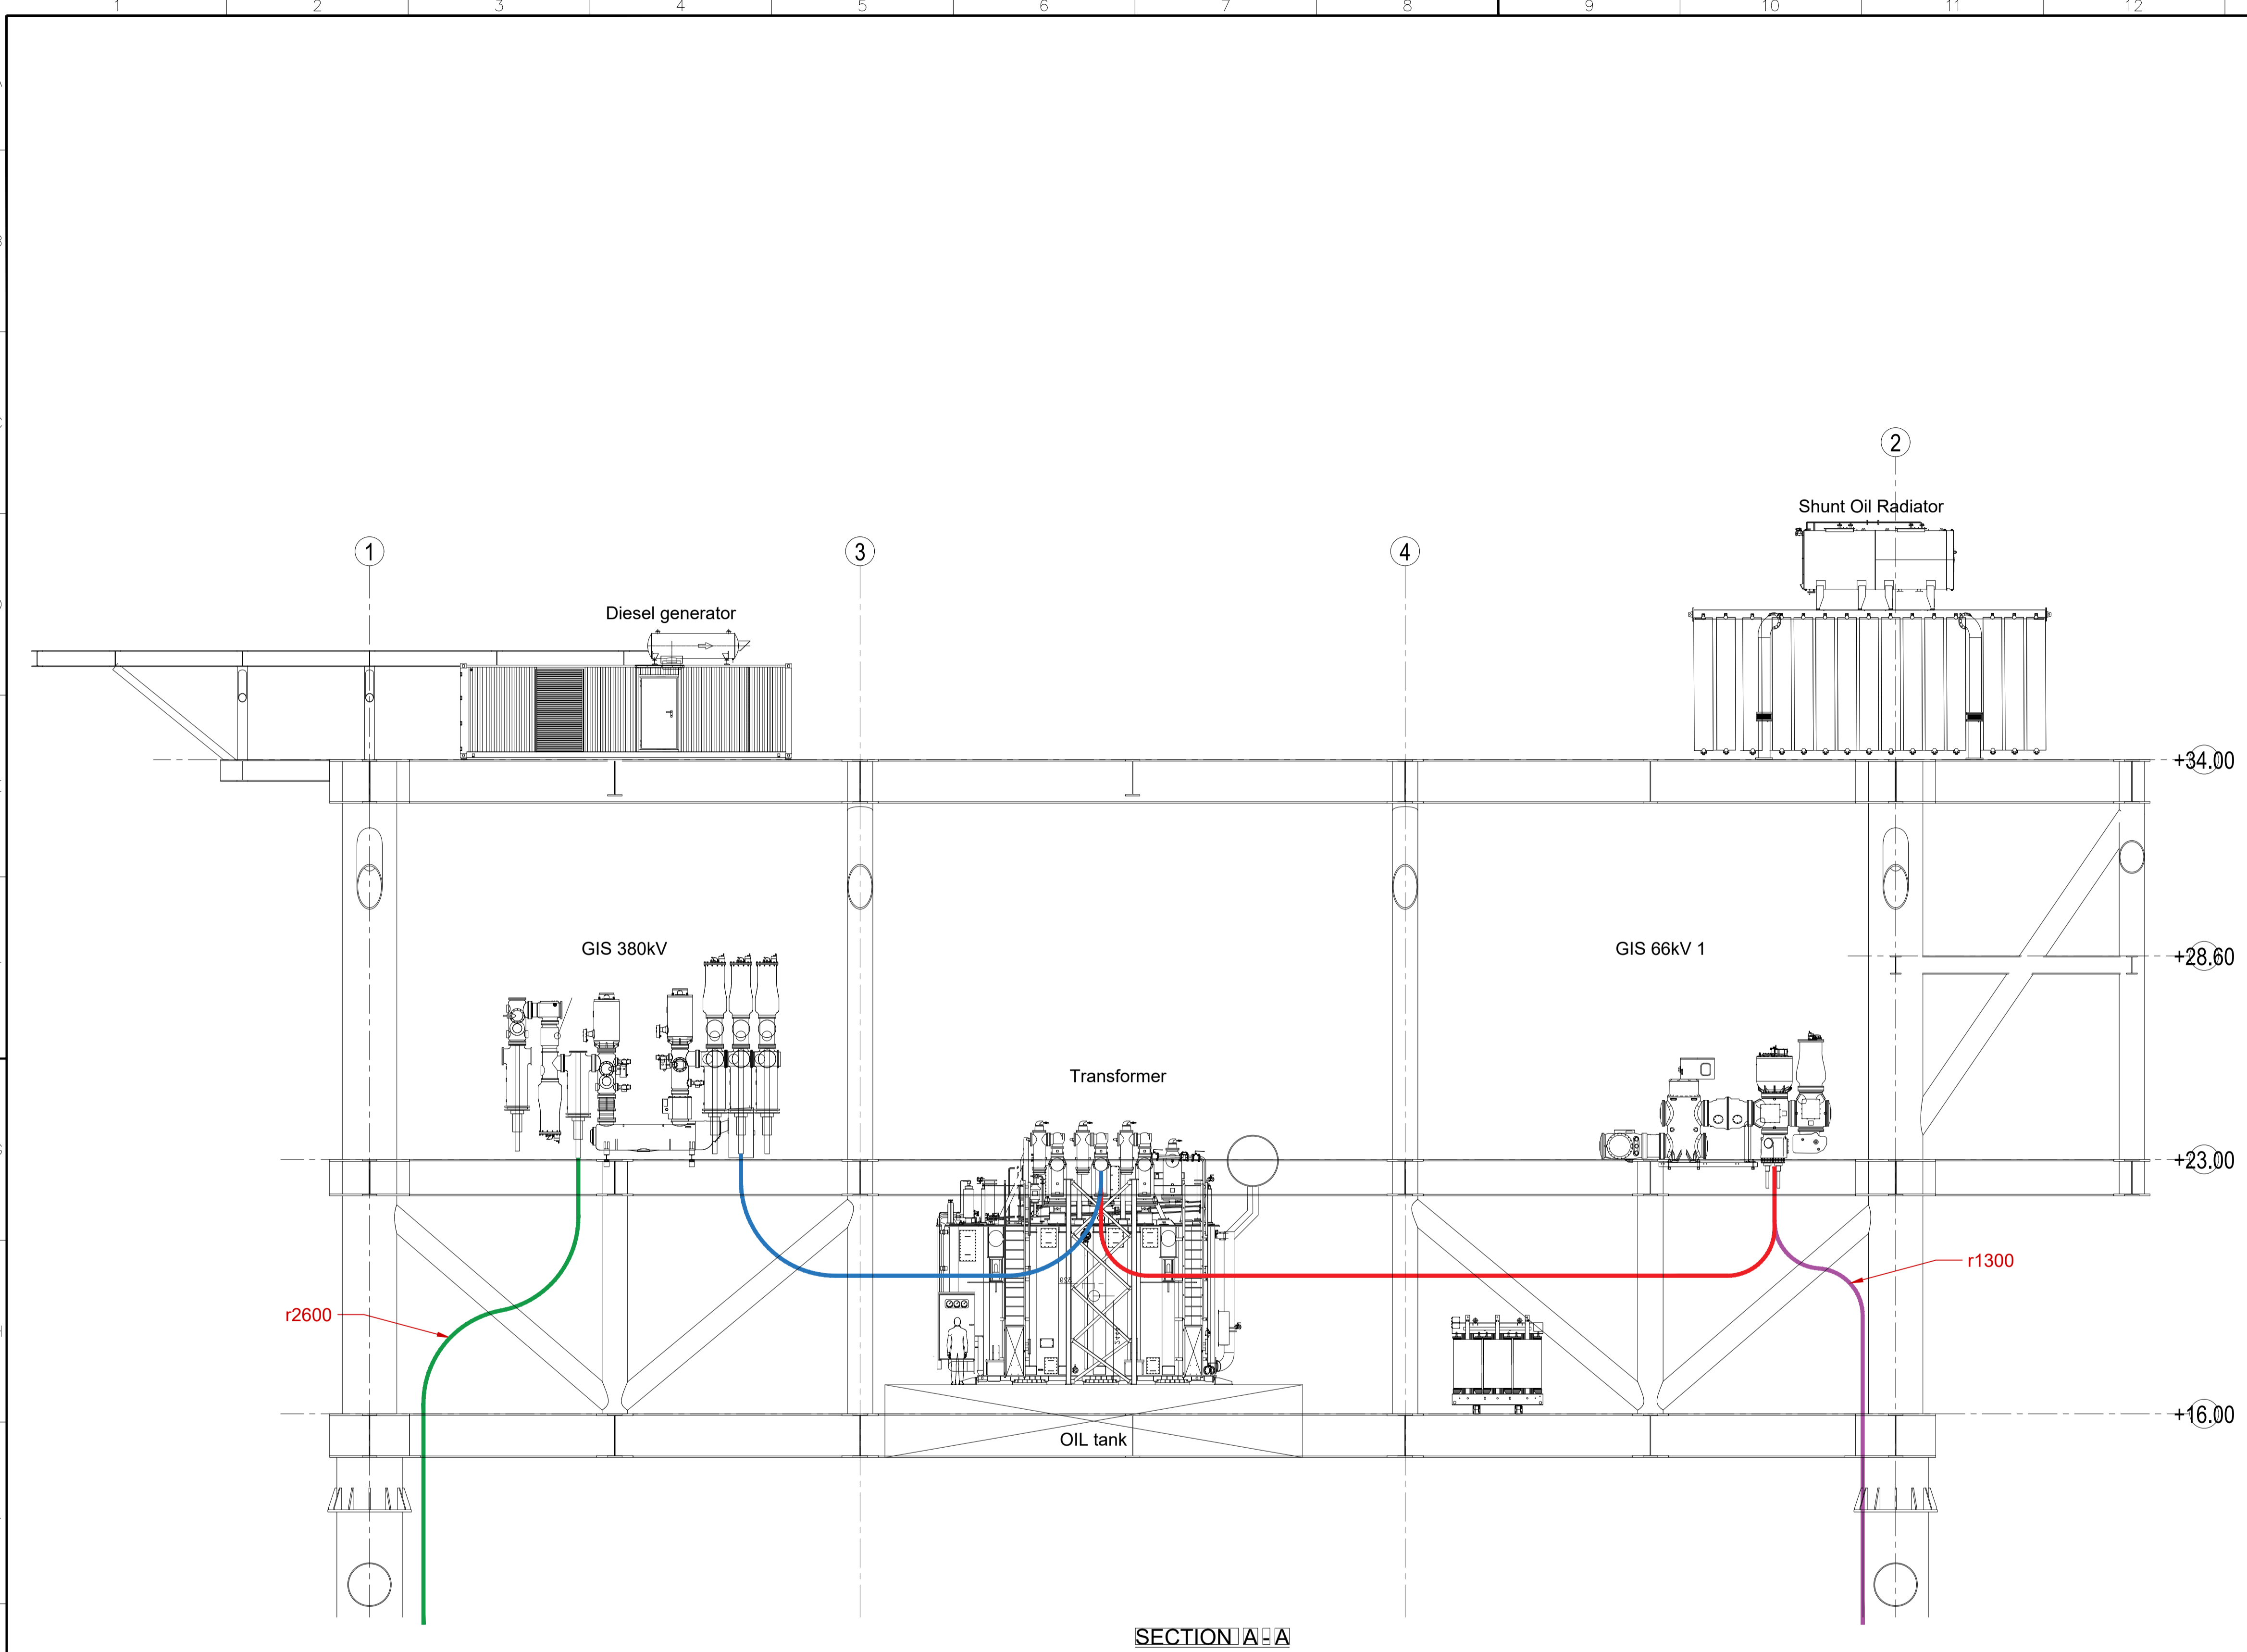

File name: 12083-LDL-001-00_Layout Substation.dwg

00	06/10/2023	MC	MT	MT	First issue
Rev.	Date	Created by	Checked by	Approved by	Description
Customer		Project			Customer Document ID
Nemetun		Nemetun Offshore Substation			-
Project ID		Replacing		Based on	Scale
12083		-		-	1:XX
Responsible Department		Created by		Checked by	Approved by
-		Matteo Corbetta		Mauro Tavola	Mauro Tavola
Title		Document ID		Document ID	
Layout Substation		12083-LDL-001		12083-LDL-001	
KKS-NO: -		Rev.	Rel. Date	Page	
		00	06/10/2023	6/6	

