



PLANIMETRIA PERCORSO CAVI
LOTTO 2


KEYMAP


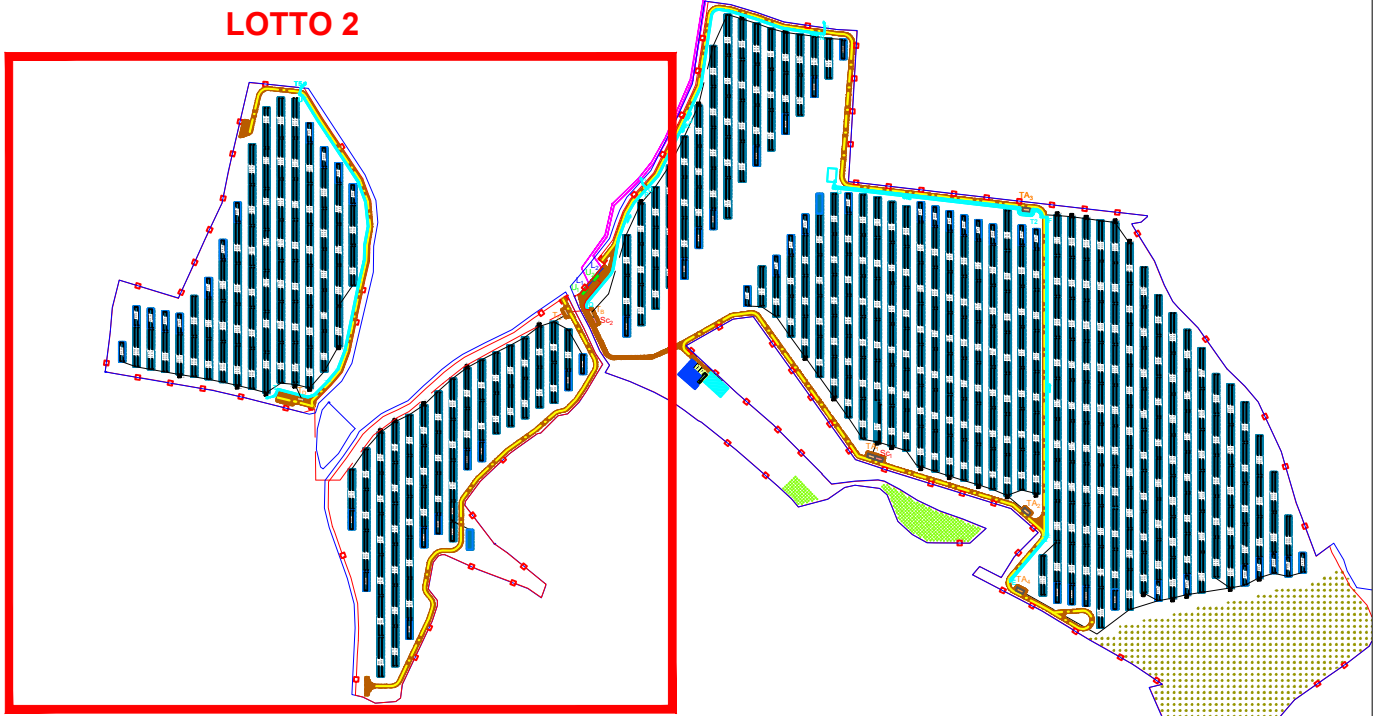


DETTAGLIO CABINA CONSEGNA, LOCALE UTENTE
E LINEE IN PARTENZA

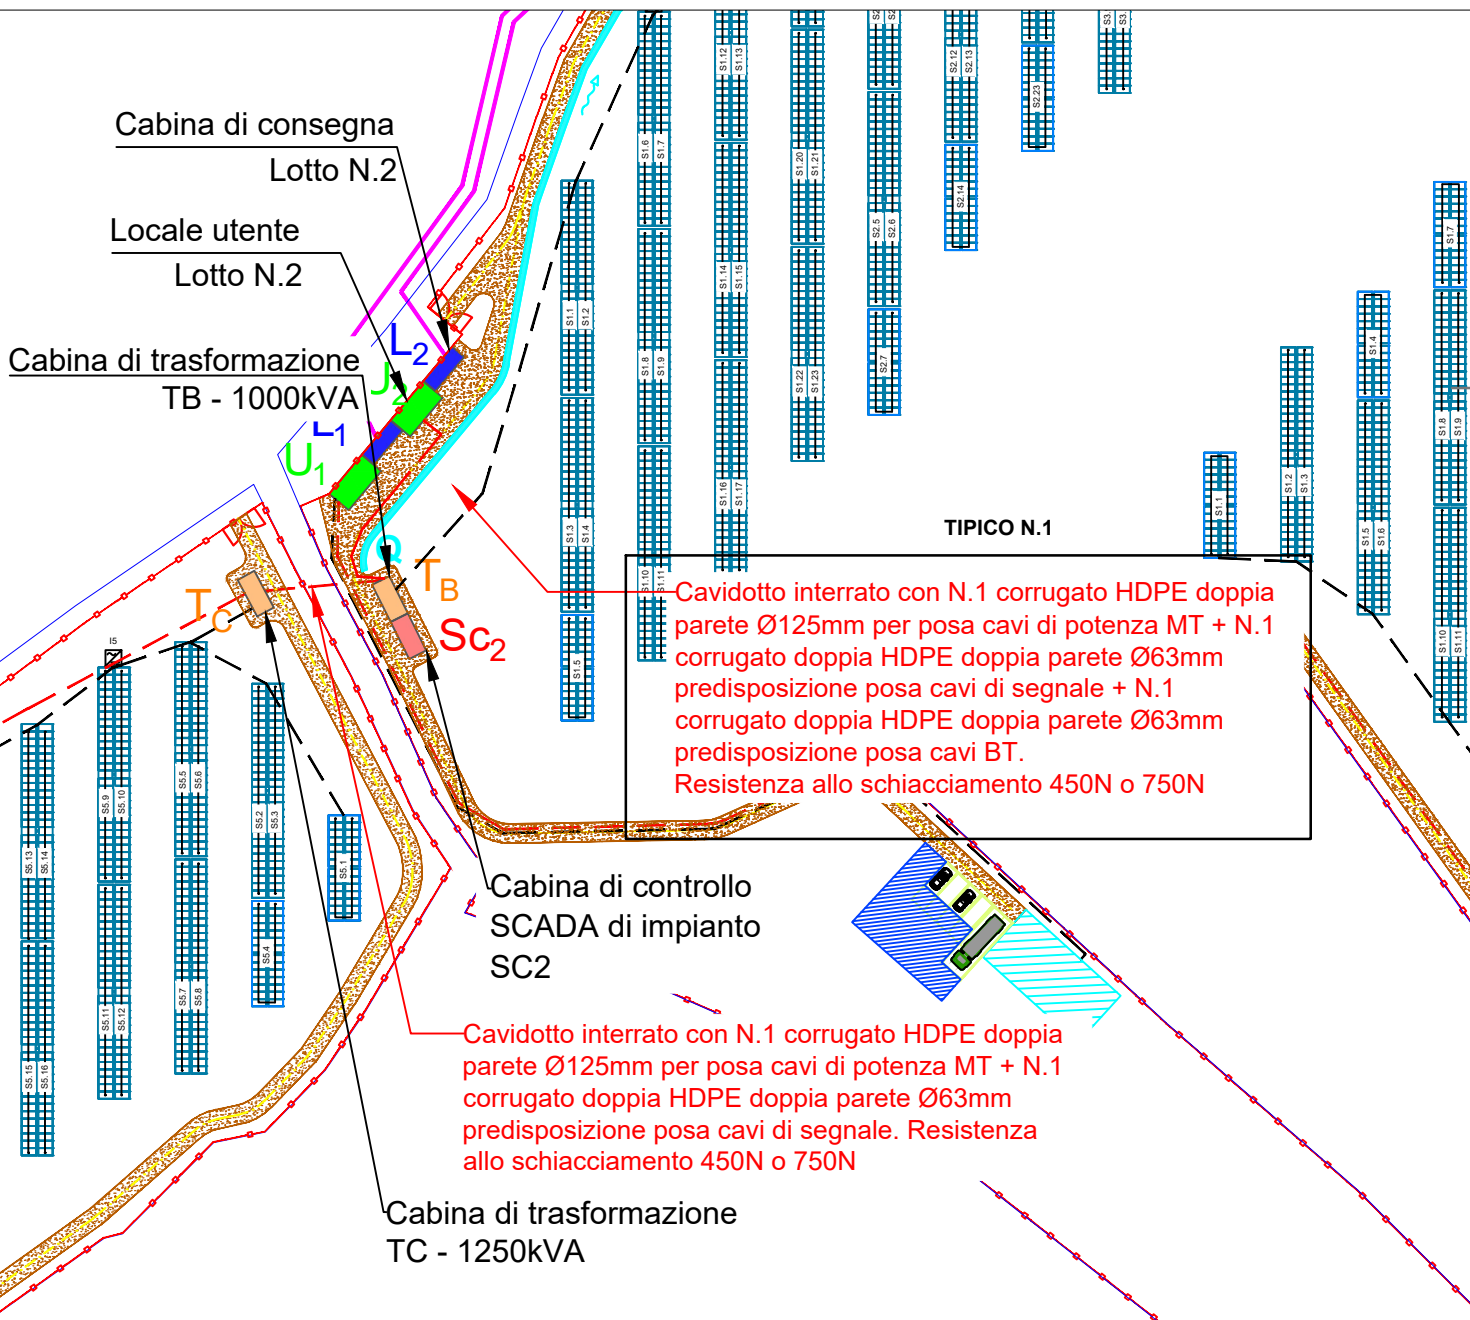

--	--	

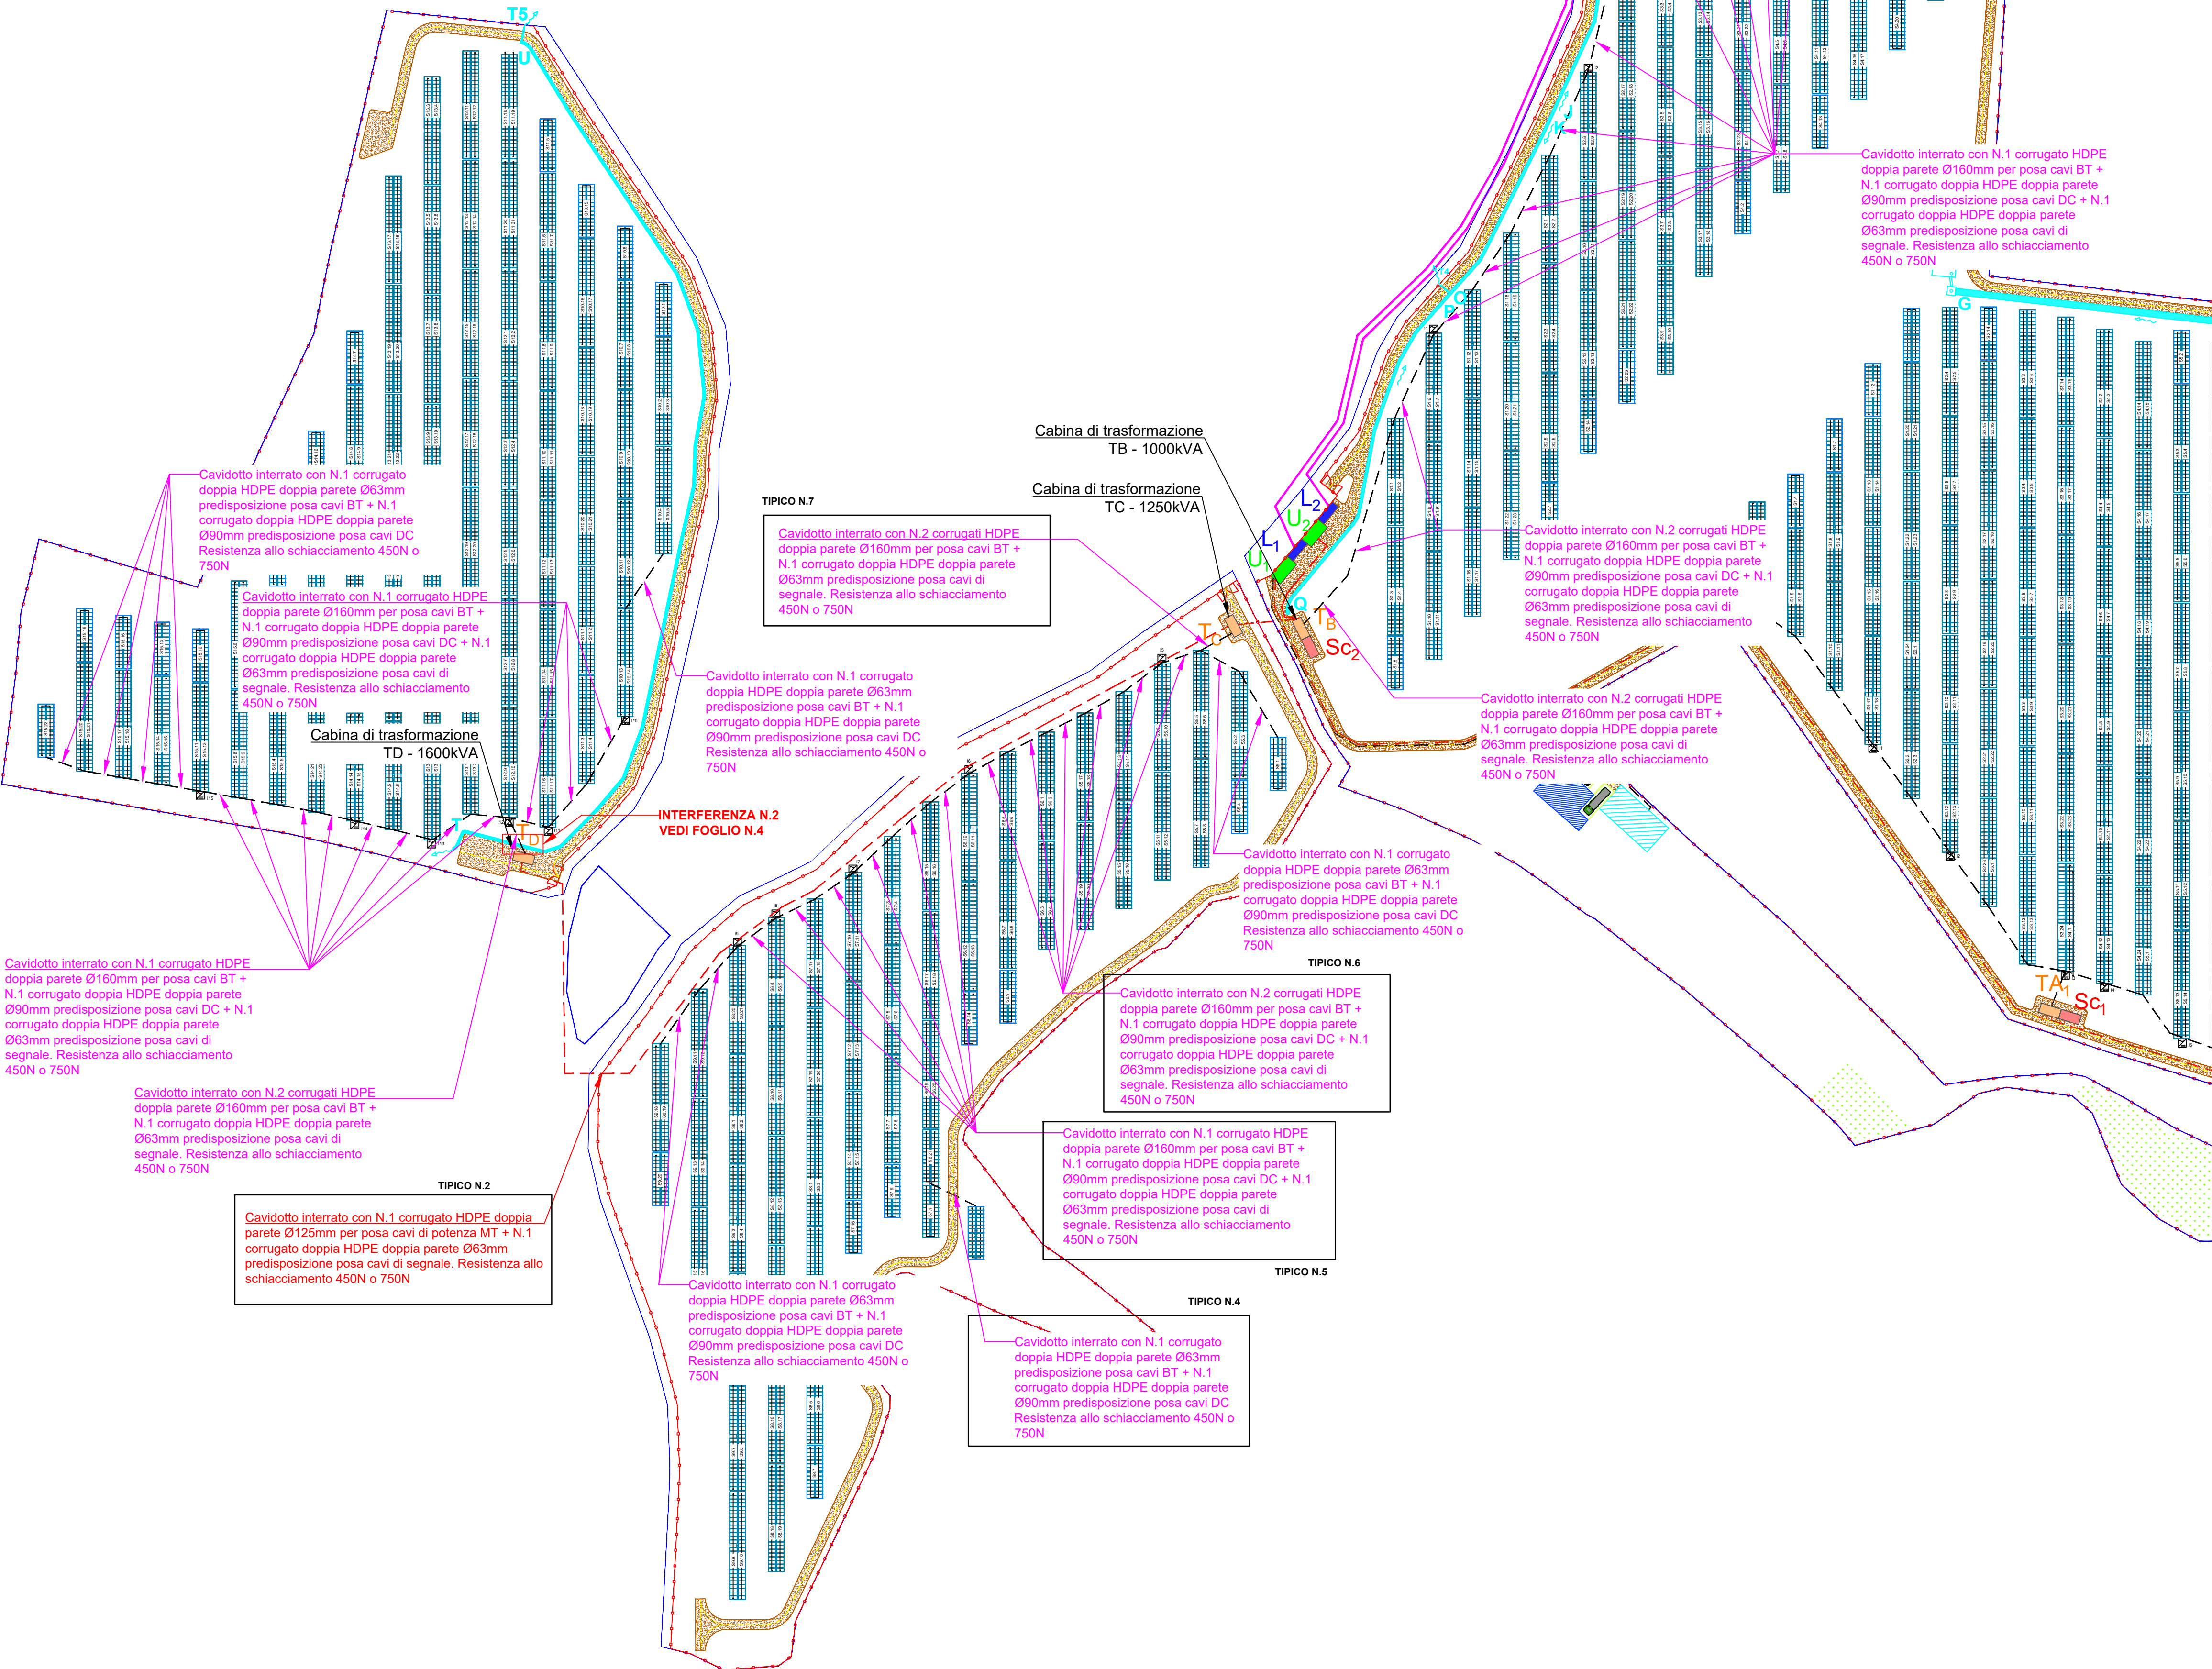

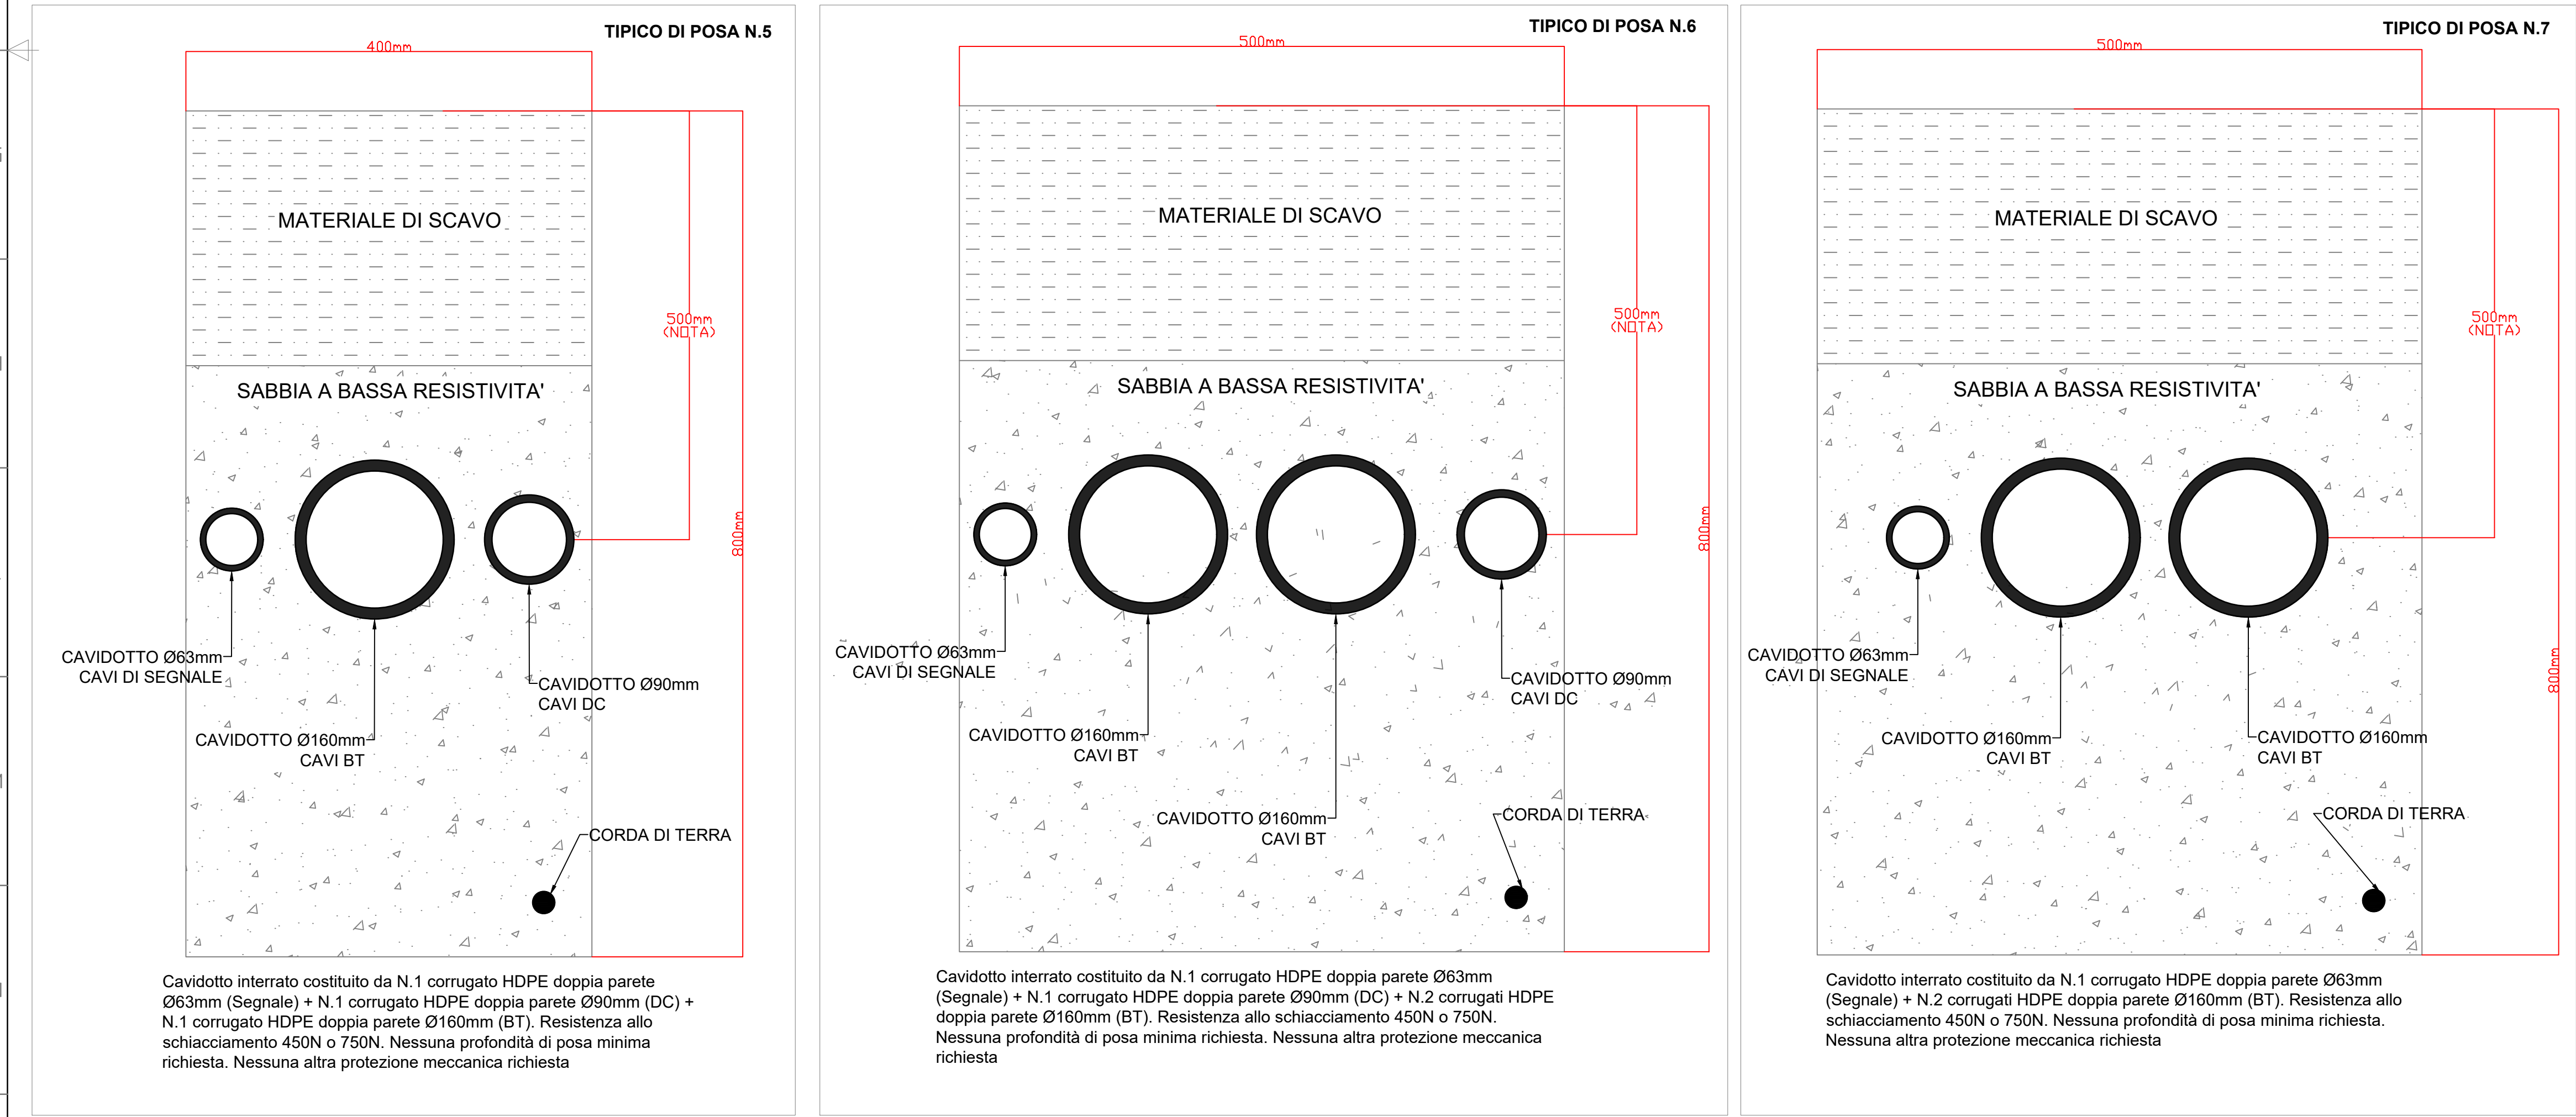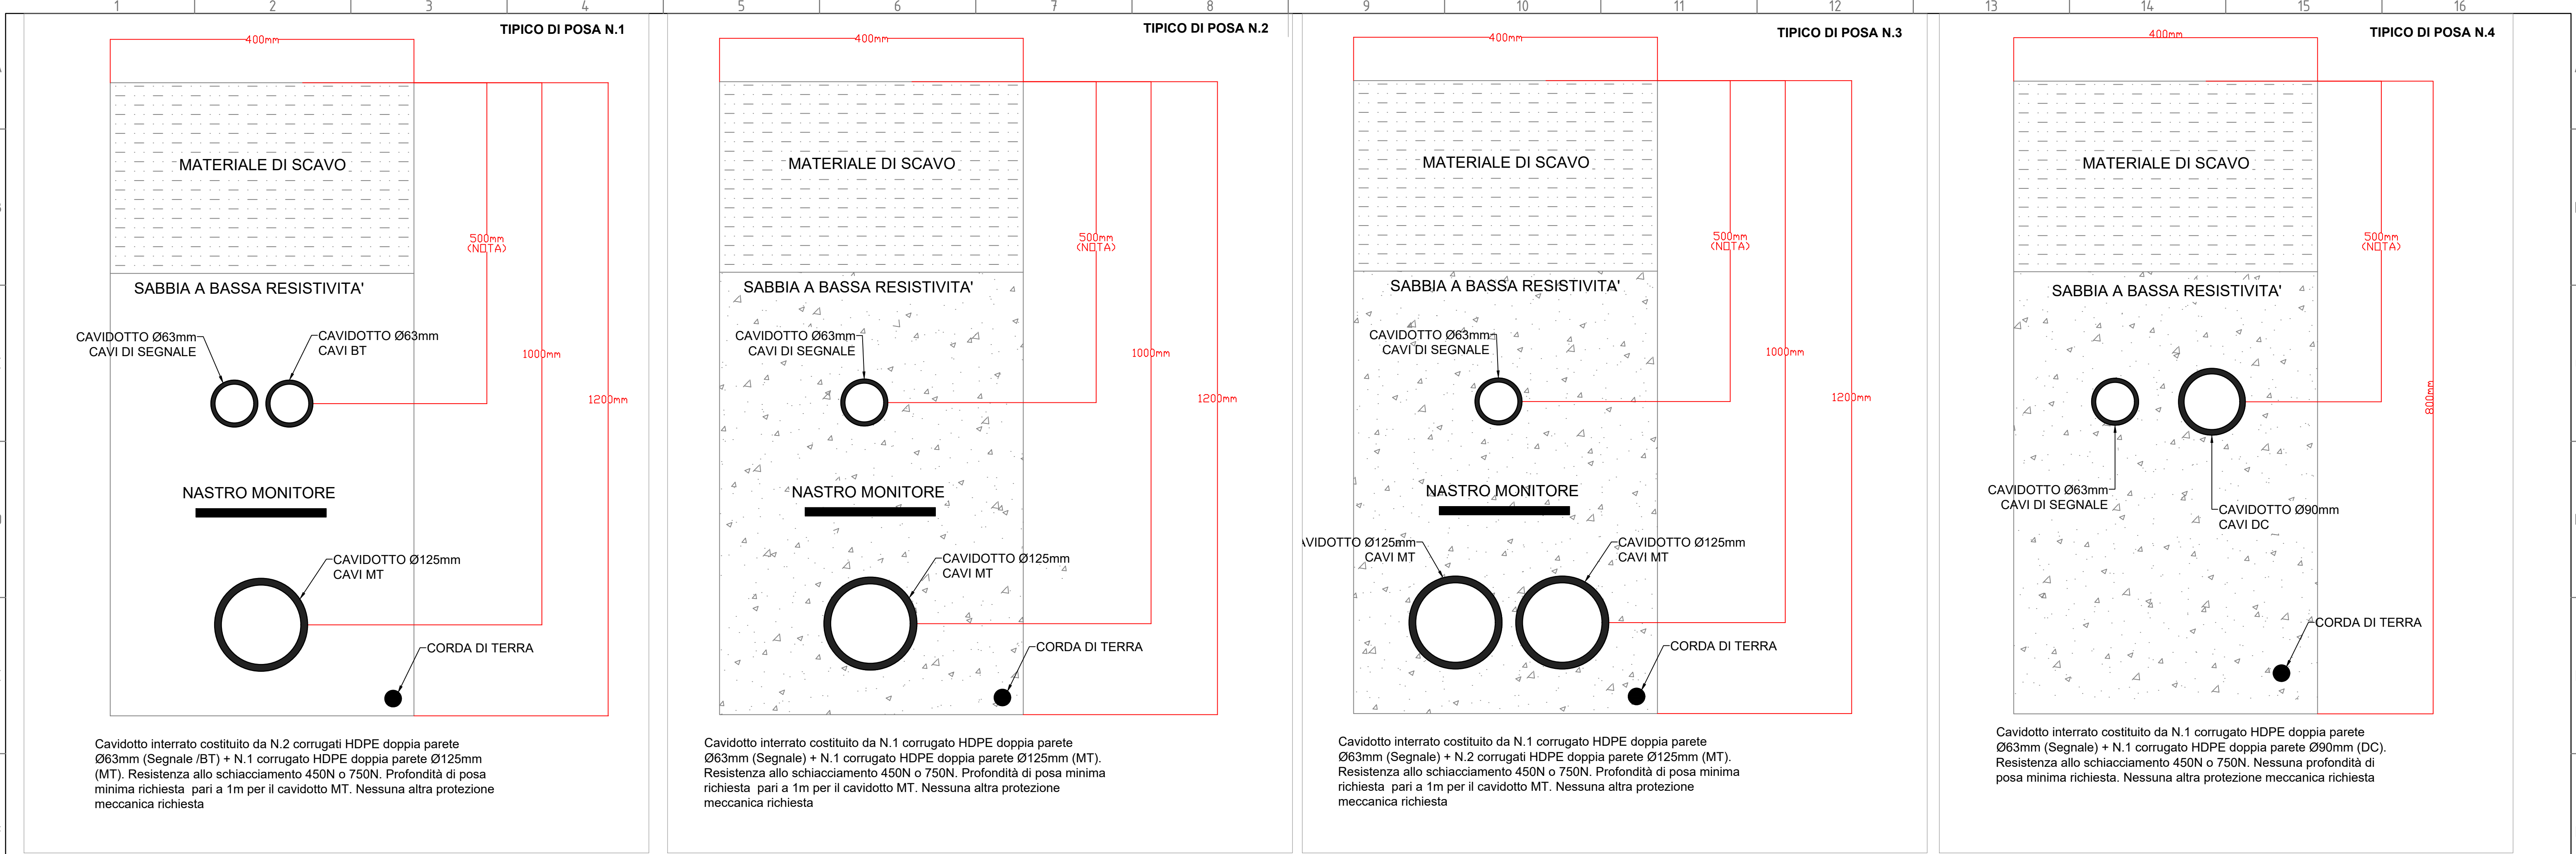


SEZIONI TIPICHE DI POSA
LOTTO 1 E LOTTO 2

NOTA:
La normativa tecnica vigente non definisce vincoli riguardo alla profondità dei cavidotti in bassa tensione, in corrente contuna e cavidotti di segnale. La profondità di posa potrebbe variare infatti tra 500mm e 800mm a seconda delle interferenze con altri sottoservizi all'interno del sito (vedi foglio seguente)

00	20/10/2023	Prima emissione	S. Garoni	S. De Caro	S. Garoni						
REV.	DATE	DESCRIPTION	PREPARED	CHECKED	APPROVED						
CONTRACTORS LOGO   Engineering & Construction EGP VALIDATION VALIDATED BY Stantec VERIFIED BY D. Braccia COLLABORATORS E. Pazzola		PROJECT:									
		Impianto Agrivoltatico 18314 "SIMAXIS 02" LOTTO 1: 5,7 MWAC - LOTTO 2: 4,5 MWAC									
		FILE NAME:									
		GRE.EEC.D.00.IT.P.18314.00.056.00-Planimetria e sezioni tipo cavidotti interrati									
CLASSIFICATION: PUBLIC UTILIZATION SCOPE: Progetto Definitivo per Autorizzazione		FORMAT: A1	SCALE: -	PLOT SCALE: 1:1	SHEET: 3 di / of 4						
		TITLE: Planimetria e sezioni tipo cavidotti interrati Sezioni tipiche di posa									
		EGP CODE									
		GROUP	FUNCTION	TYPE	ISSUER	COUNTRY	TEC.	PLANT	SYSTEM	PROGRESSIVE	REVISION
		GRE	EEC	D	00	IT	P	18314	0005	600	


This document is property of Enel SpA. It is strictly forbidden to reproduce this document, in whole or in part, and to provide to others any related information without the previous written consent by Enel SpA.

INTERFERENZA N.1

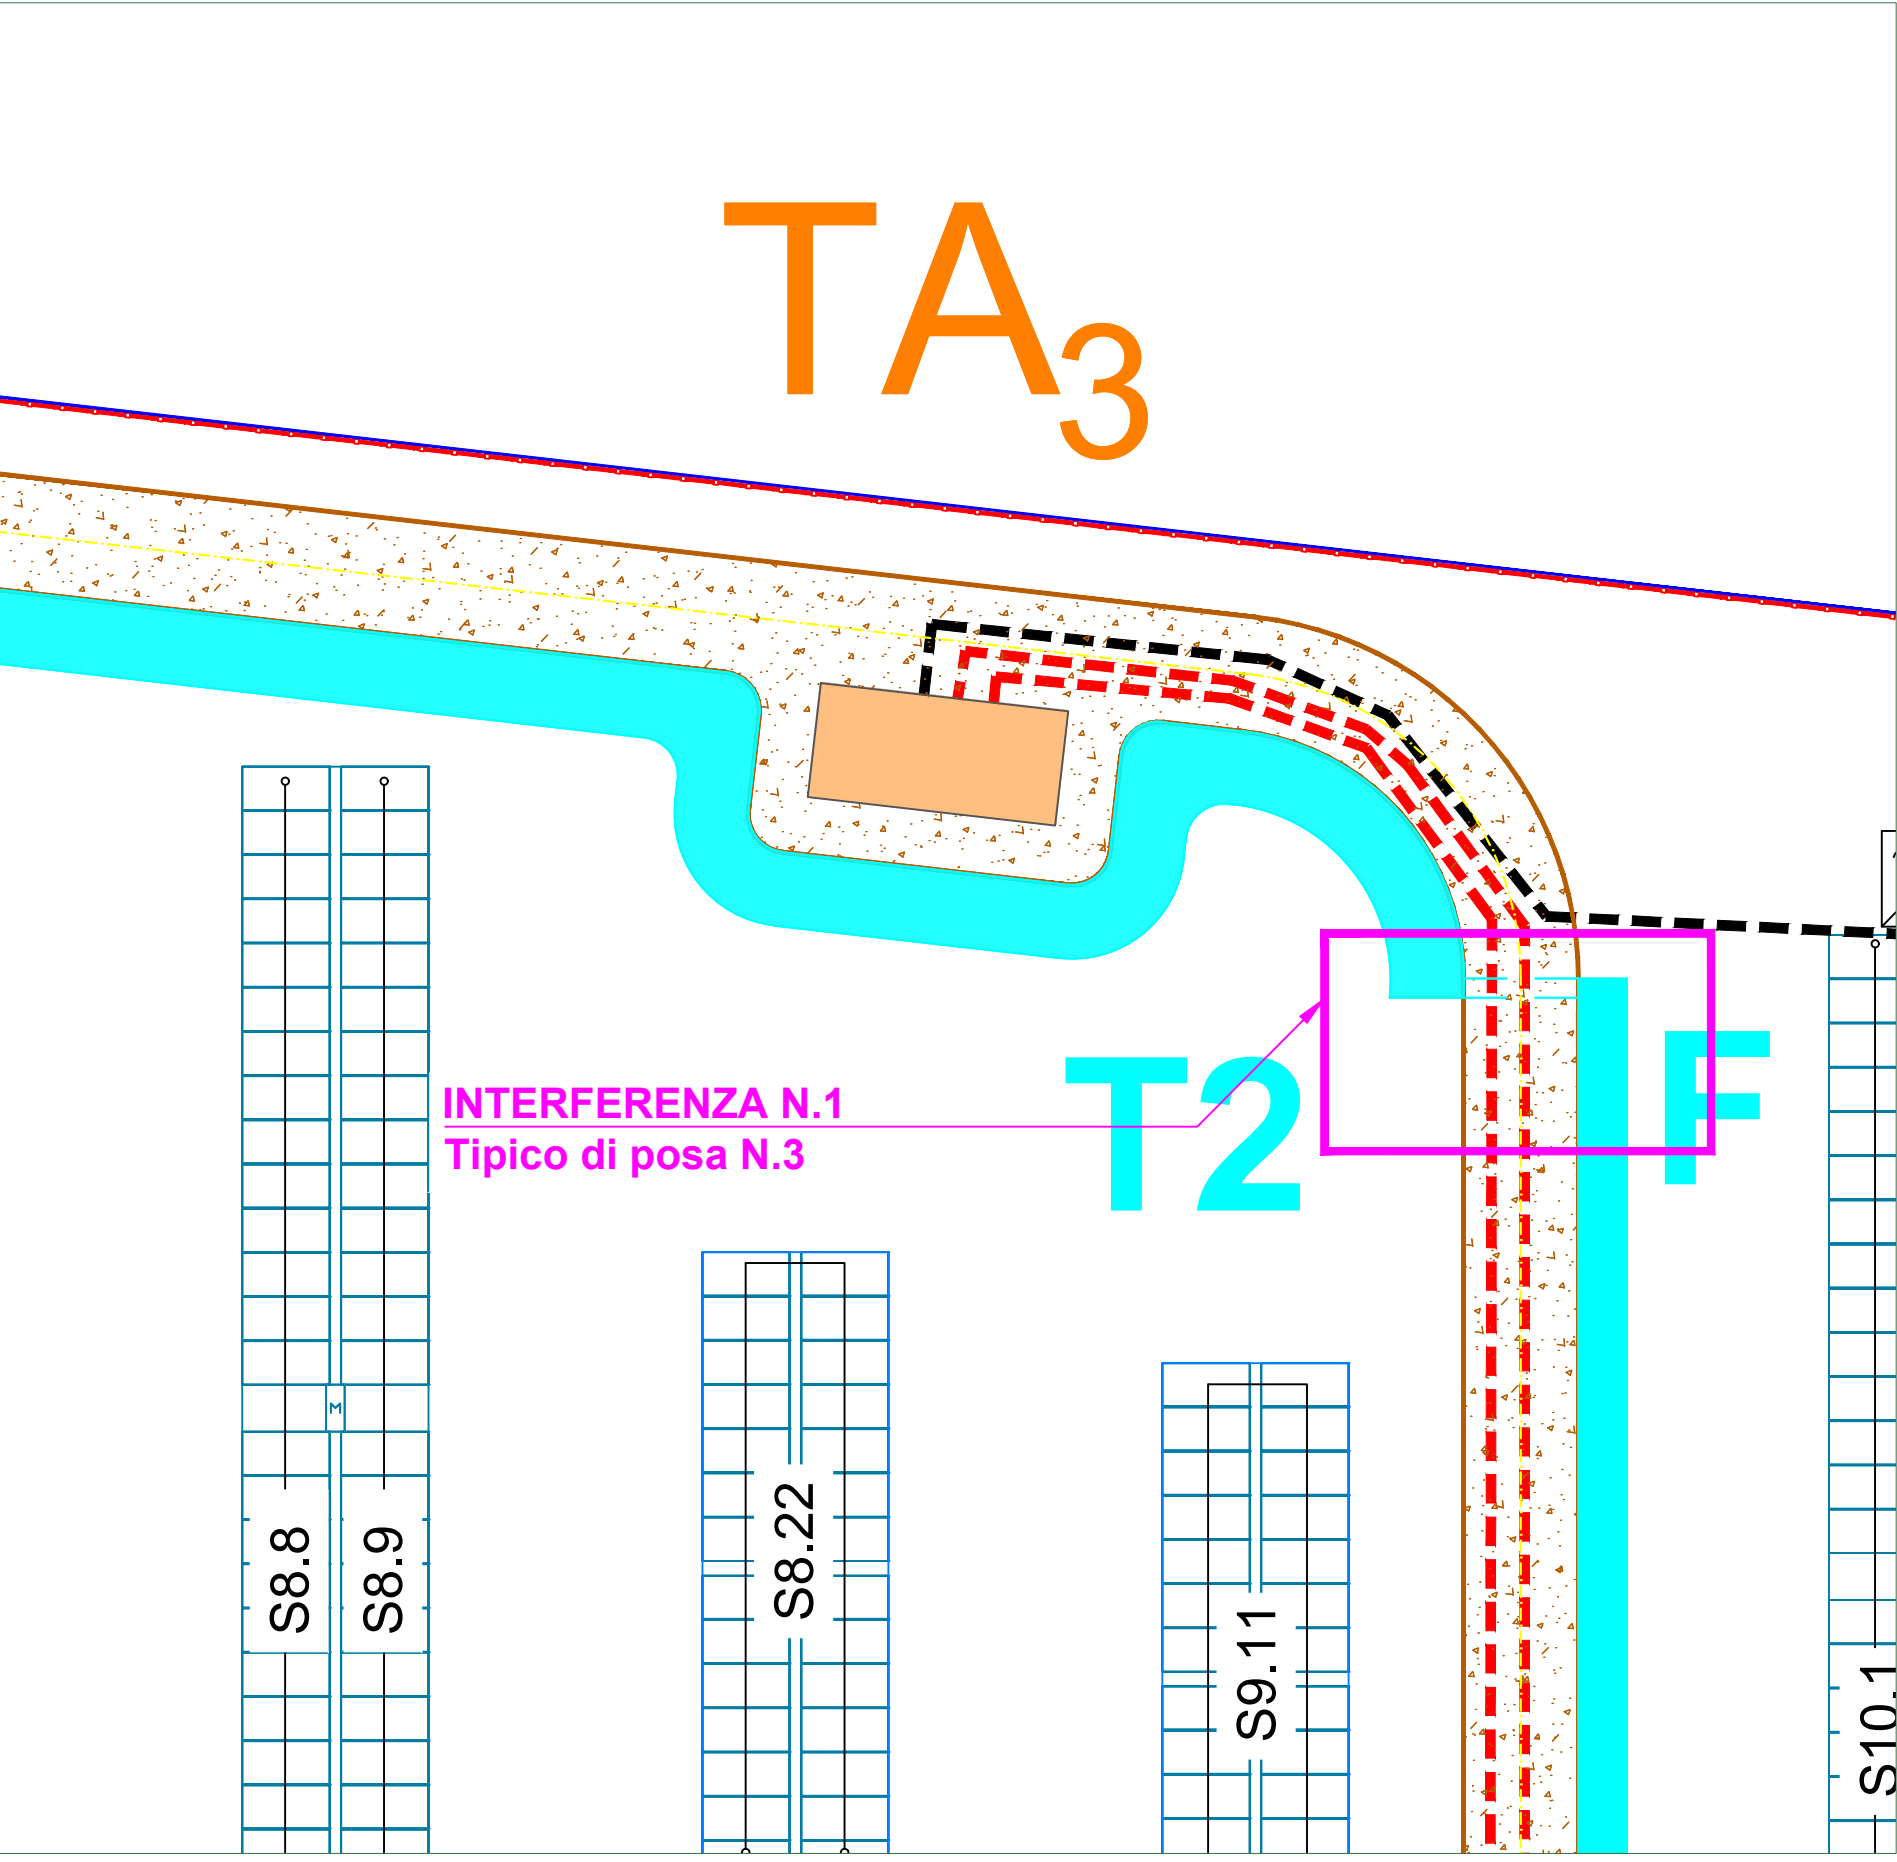

Interferenza tra canale di drenaggio tratto EF con cavidotti elettrici da cabina TA₃ a cabine di impianto TA₂ e TA₄


Profondità di scavo 120cm. Quota di posa corrugato cavo di segnale ribassata da 50cm a 100cm da piano campagna rispetto al tipico di posa.

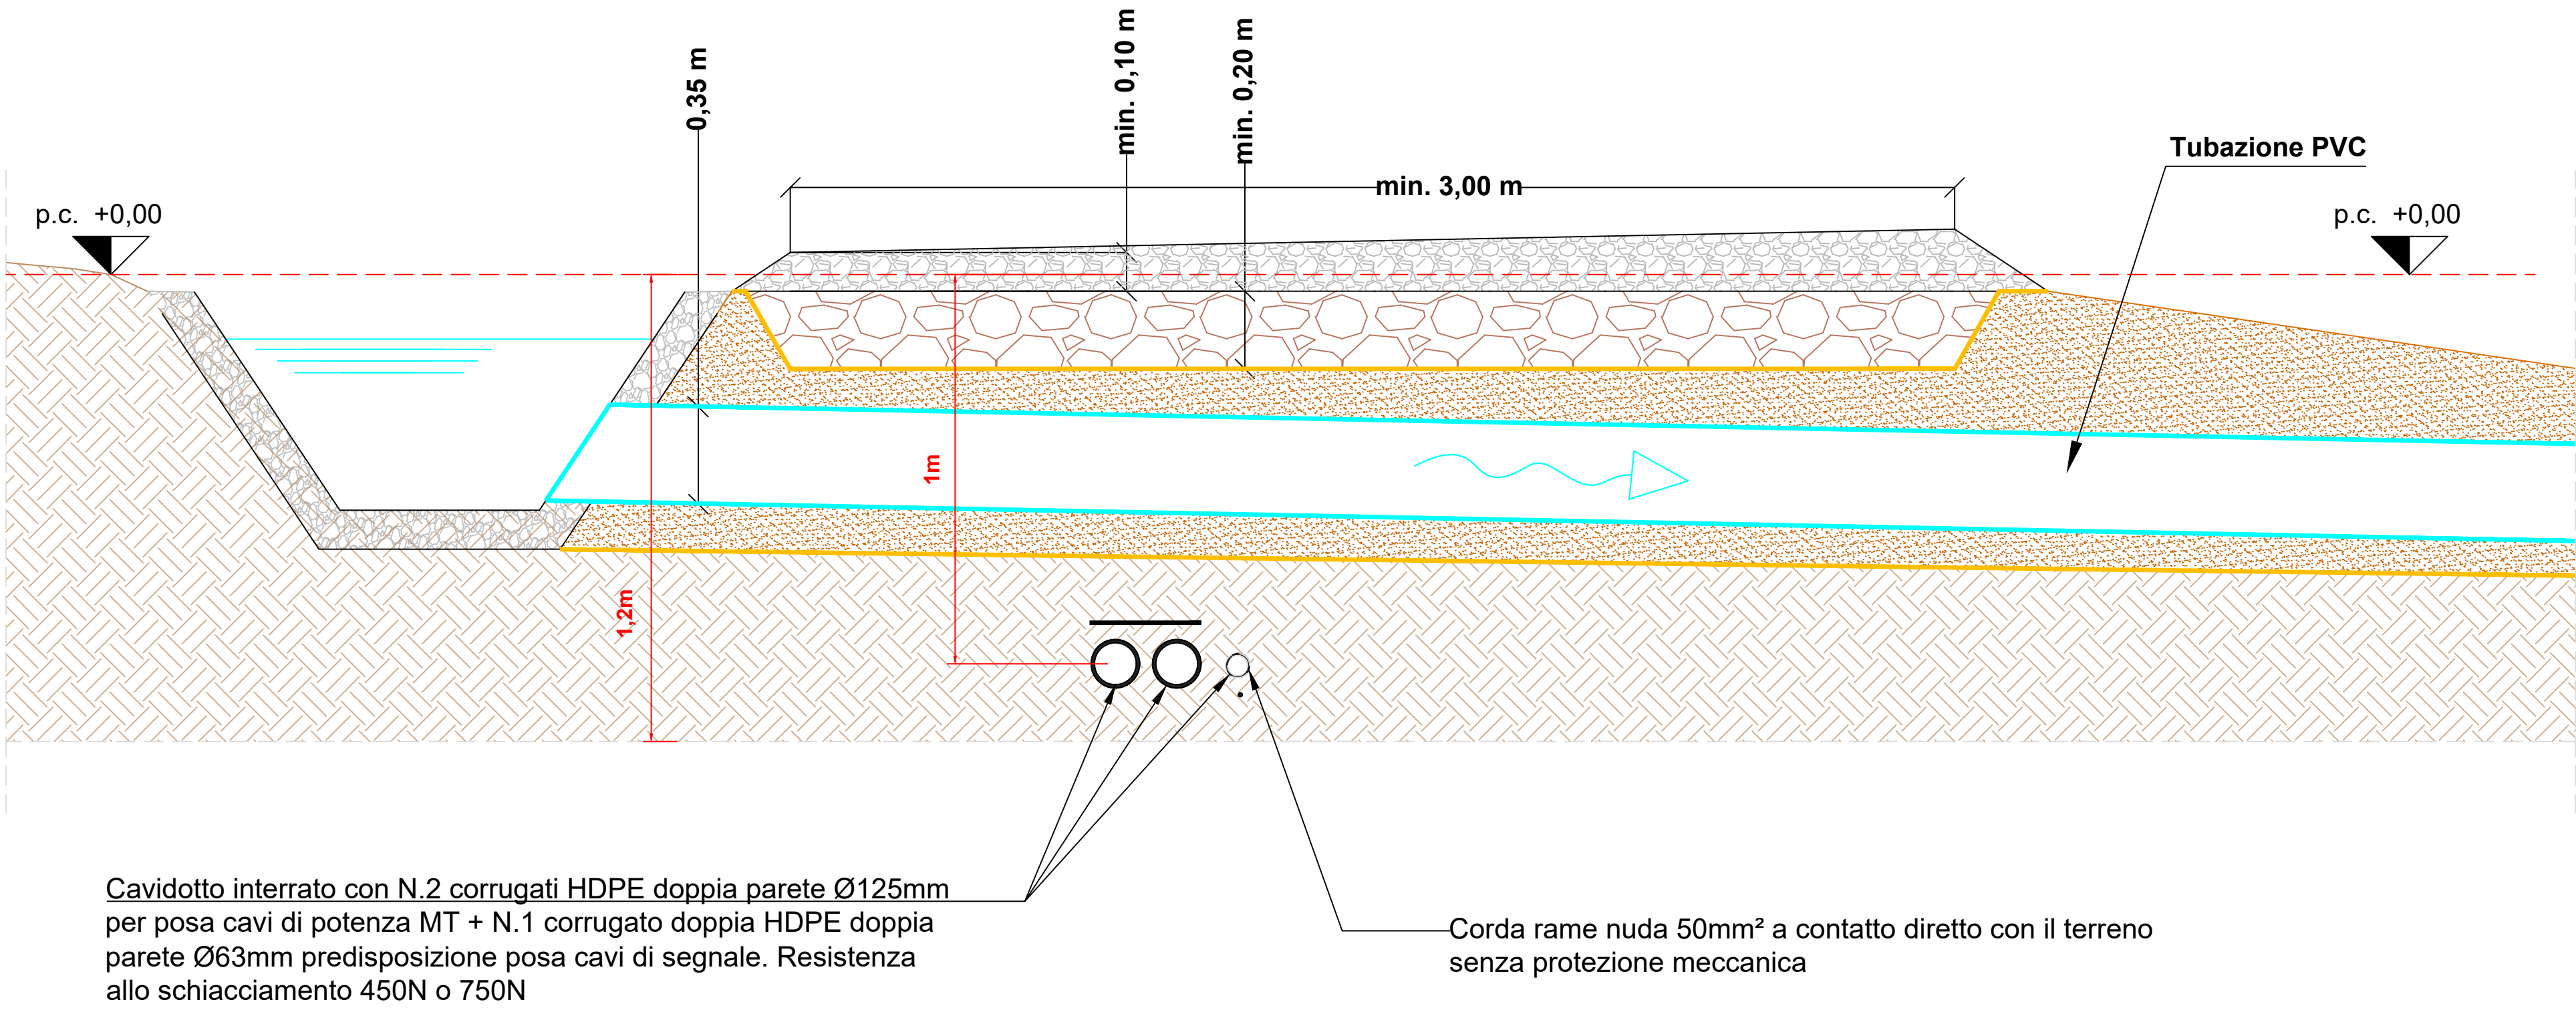

Cavidotto interrato con N.2 corrugati HDPE doppia parete Ø125mm per posa cavi di potenza MT + N.1 corrugato doppia HDPE doppia parete Ø63mm predisposizione posa cavi di segnale. Resistenza allo schiacciamento 450N o 750N


Corda rame nuda 50mm² a contatto diretto con il terreno senza protezione meccanica

INTERFERENZA N.2

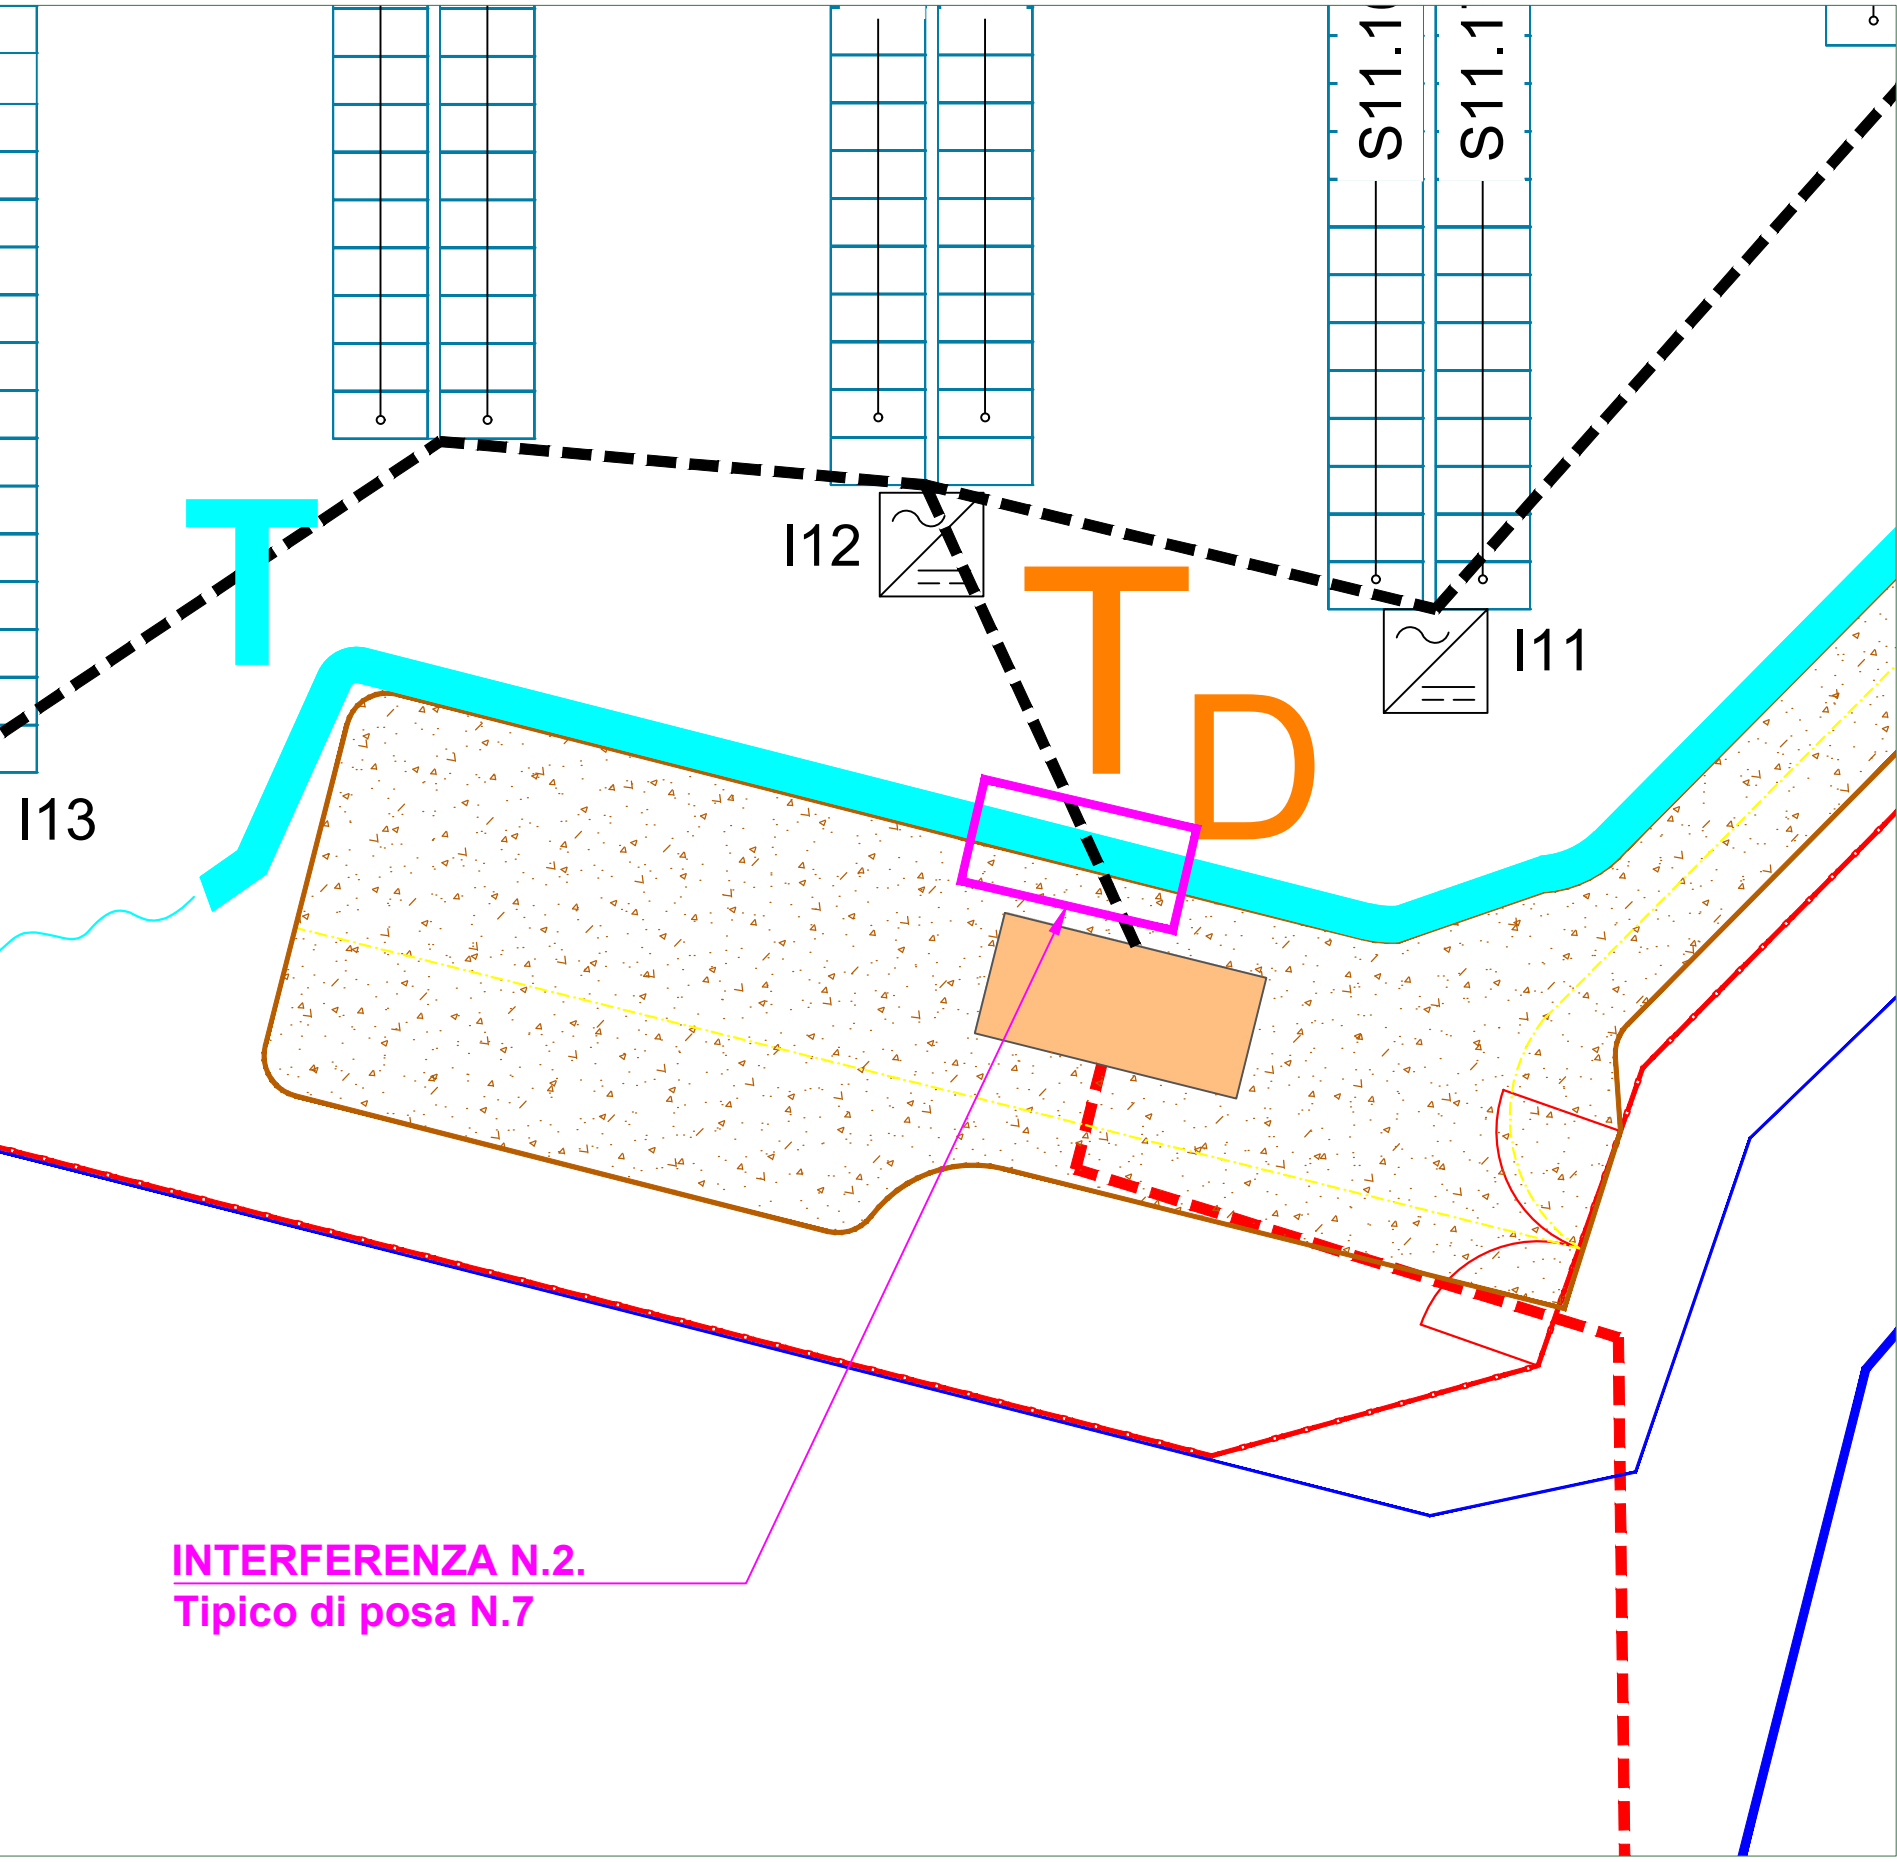

Interferenza tra canale di drenaggio tratto TU con cavidotti elettrici da cabina T_D a campo fotovoltaico

Profondità di scavo 80cm. Quota di posa corrugati ribassata da 50cm a 65cm da piano campagna rispetto al tipico di posa.

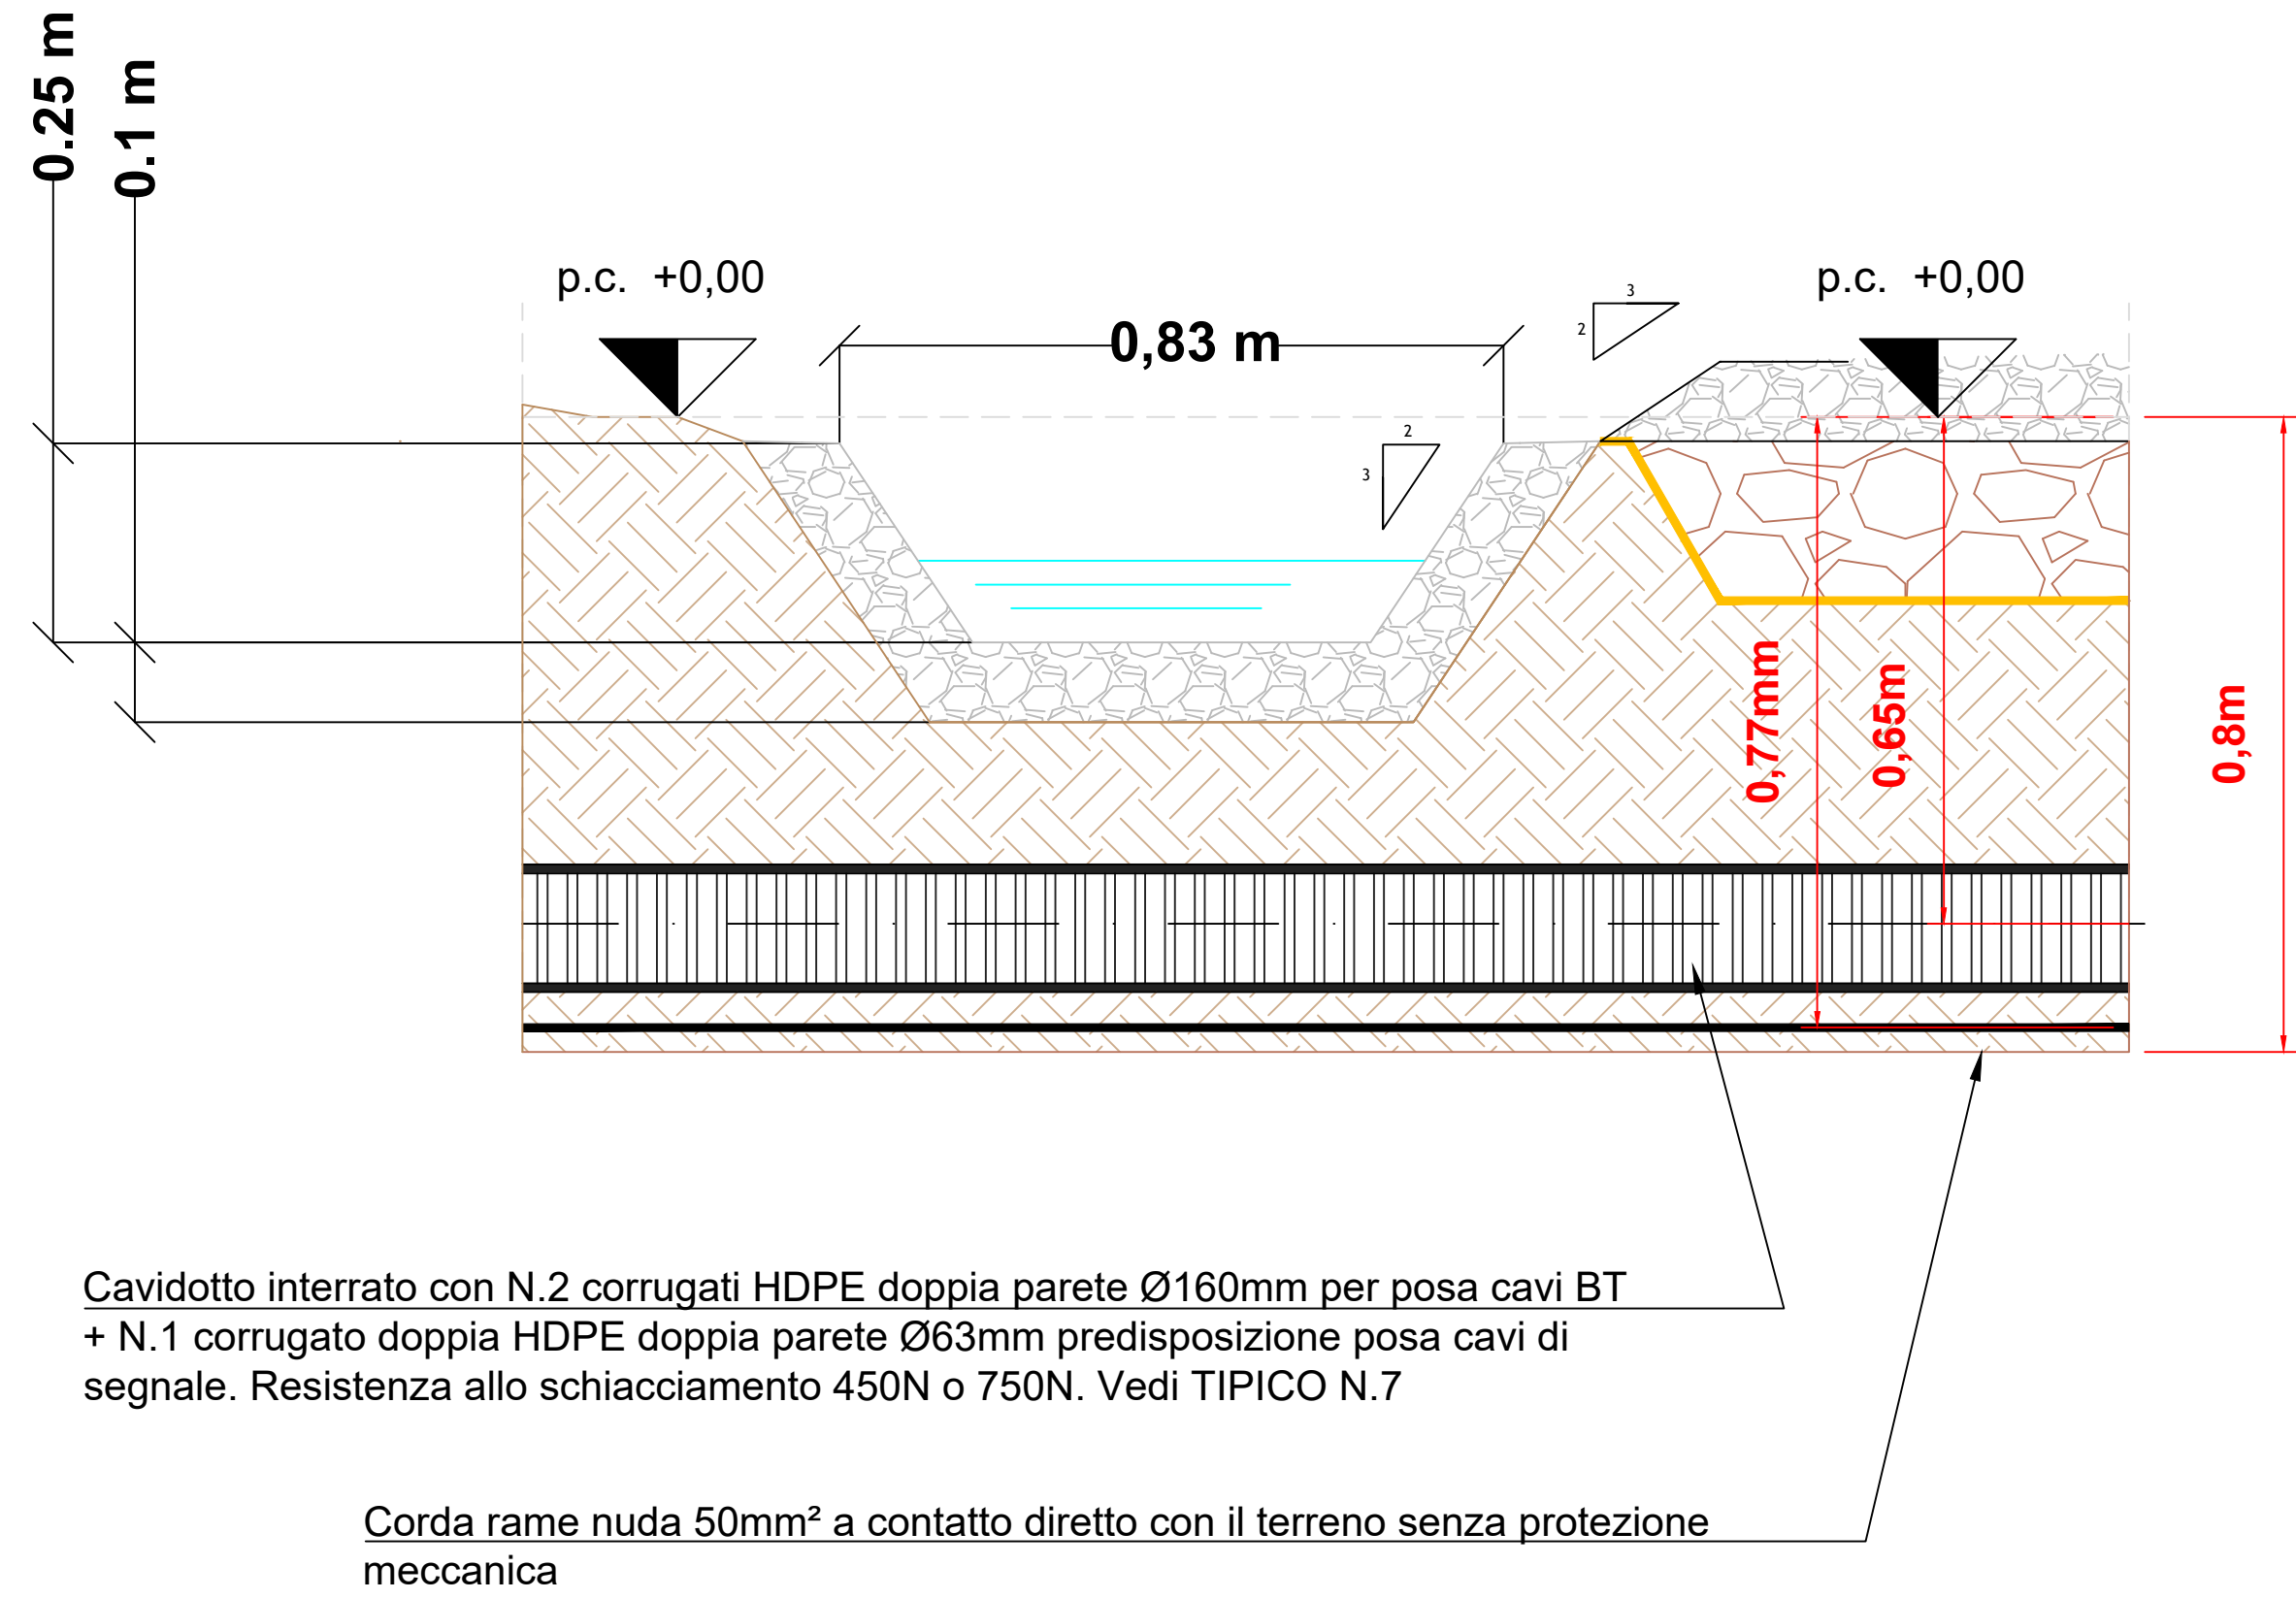

Cavidotto interrato con N.2 corrugati HDPE doppia parete Ø160mm per posa cavi BT + N.1 corrugato doppia HDPE doppia parete Ø63mm predisposizione posa cavi di segnale. Resistenza allo schiacciamento 450N o 750N. Vedi TIPICO N.7

Corda rame nuda 50mm² a contatto diretto con il terreno senza protezione meccanica

00	20/10/2023	Prima emissione	S. Garoni	S. De Caro	S. Garoni
REV.	DATE	DESCRIPTION	PREPARED	CHECKED	APPROVED
CONTRACTOR'S LOGO   Engineering & Construction EGP VALIDATION VALIDATED BY: Stantec VERIFIED BY: D. Braccia COLLABORATORS: E. Pazzola			PROJECT:		
			Impianto Agrivoltaico 18314 "SIMAXIS 02"		
			LOTTO 1: 5,7 MWAC - LOTTO 2: 4,5 MWAC		
			FILE NAME:		
			GRE.EEC.D.00.IT.P.18314.00.056.00-Planimetria e sezioni tipo cavidotti interrati		
CLASSIFICATION:		FORMAT:	SCALE:	PLOT SCALE:	SHEET:
PUBLIC		A1	-	1:1	4 di / of 4
UTILIZATION SCOPE:		TITLE:			
Progetto Definitivo per Autorizzazione		Planimetria e sezioni tipo cavidotti interrati Gestione interferenze			
EGP CODE					
GROUP	FUNCTION	TYPE	ISSUER	COUNTRY	TEC.
GROUP	FUNCTION	TYPE	ISSUER	COUNTRY	TEC.
