

CARPENTERIA IMPALCATO - VISTA LONGITUDINALE



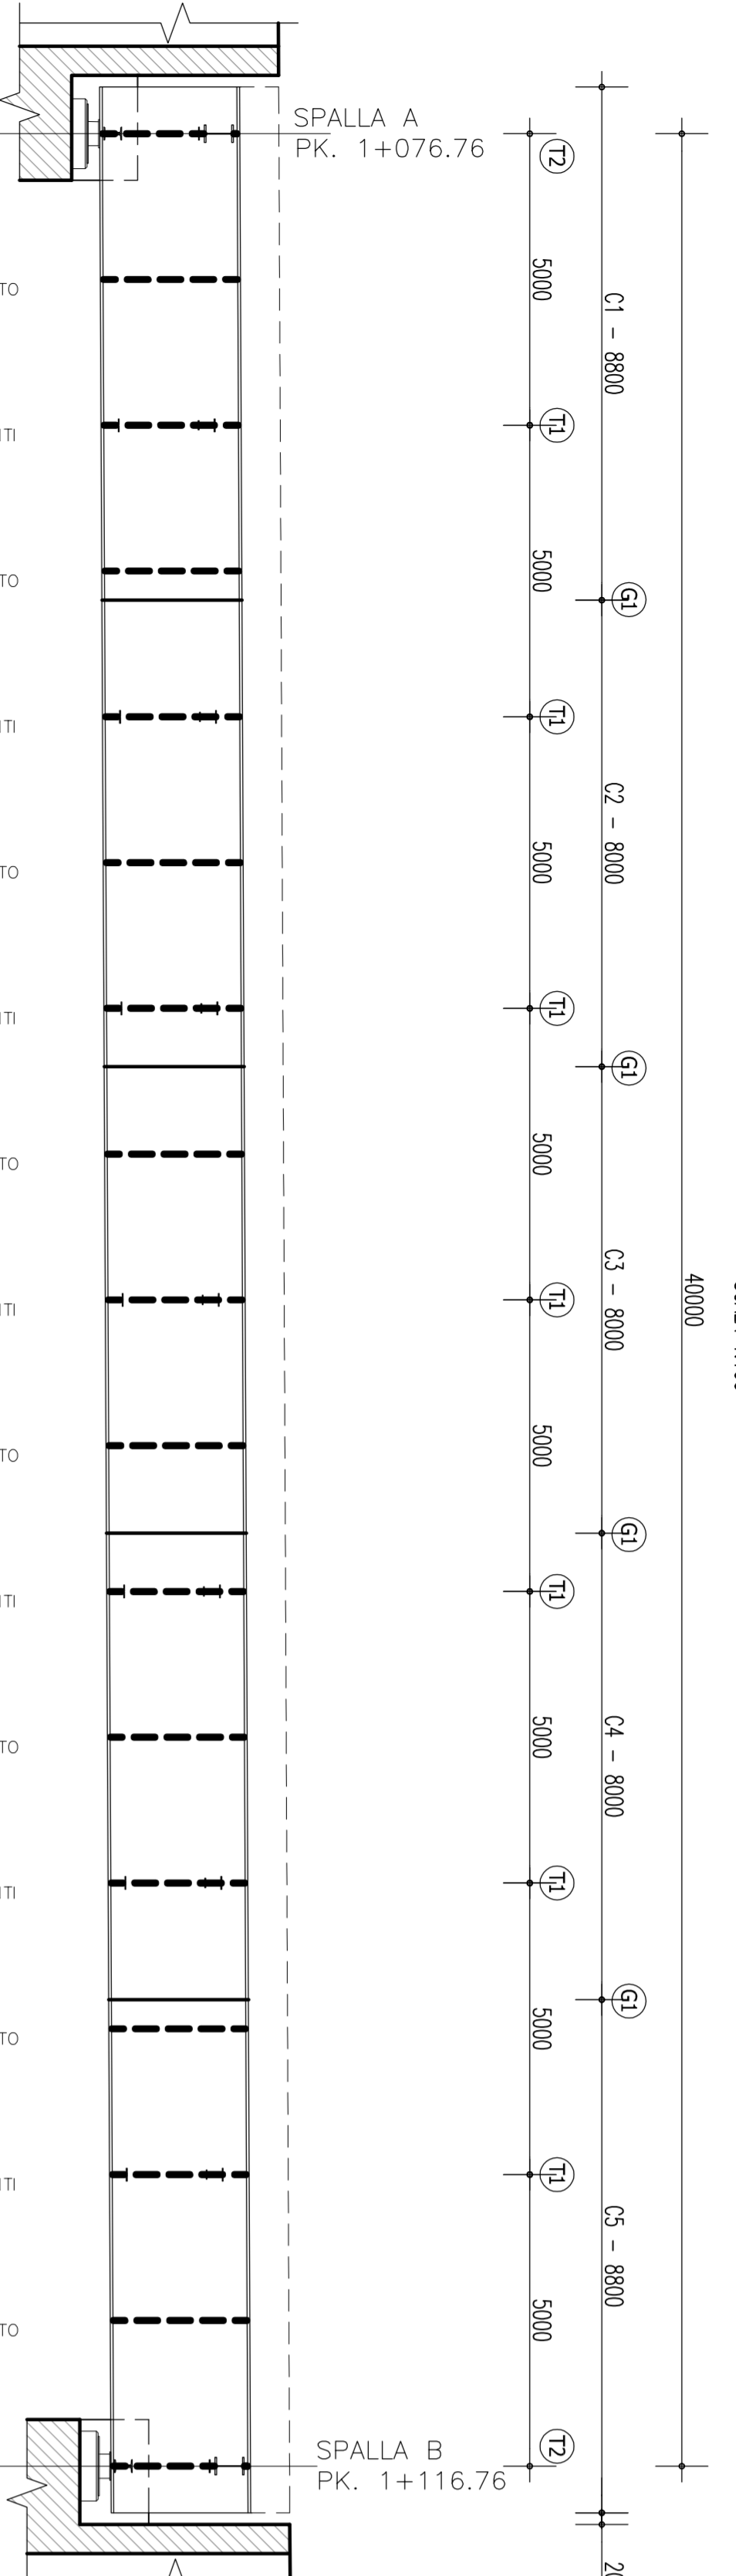


Table detailing the materials and dimensions for the deck carpentry sections. It lists sections C1 through C5, their respective materials (HEB500, HEA300), and dimensions (height, width, spacing).


CARPENTERIA IMPALCATO - PIANTA SUPERIORE

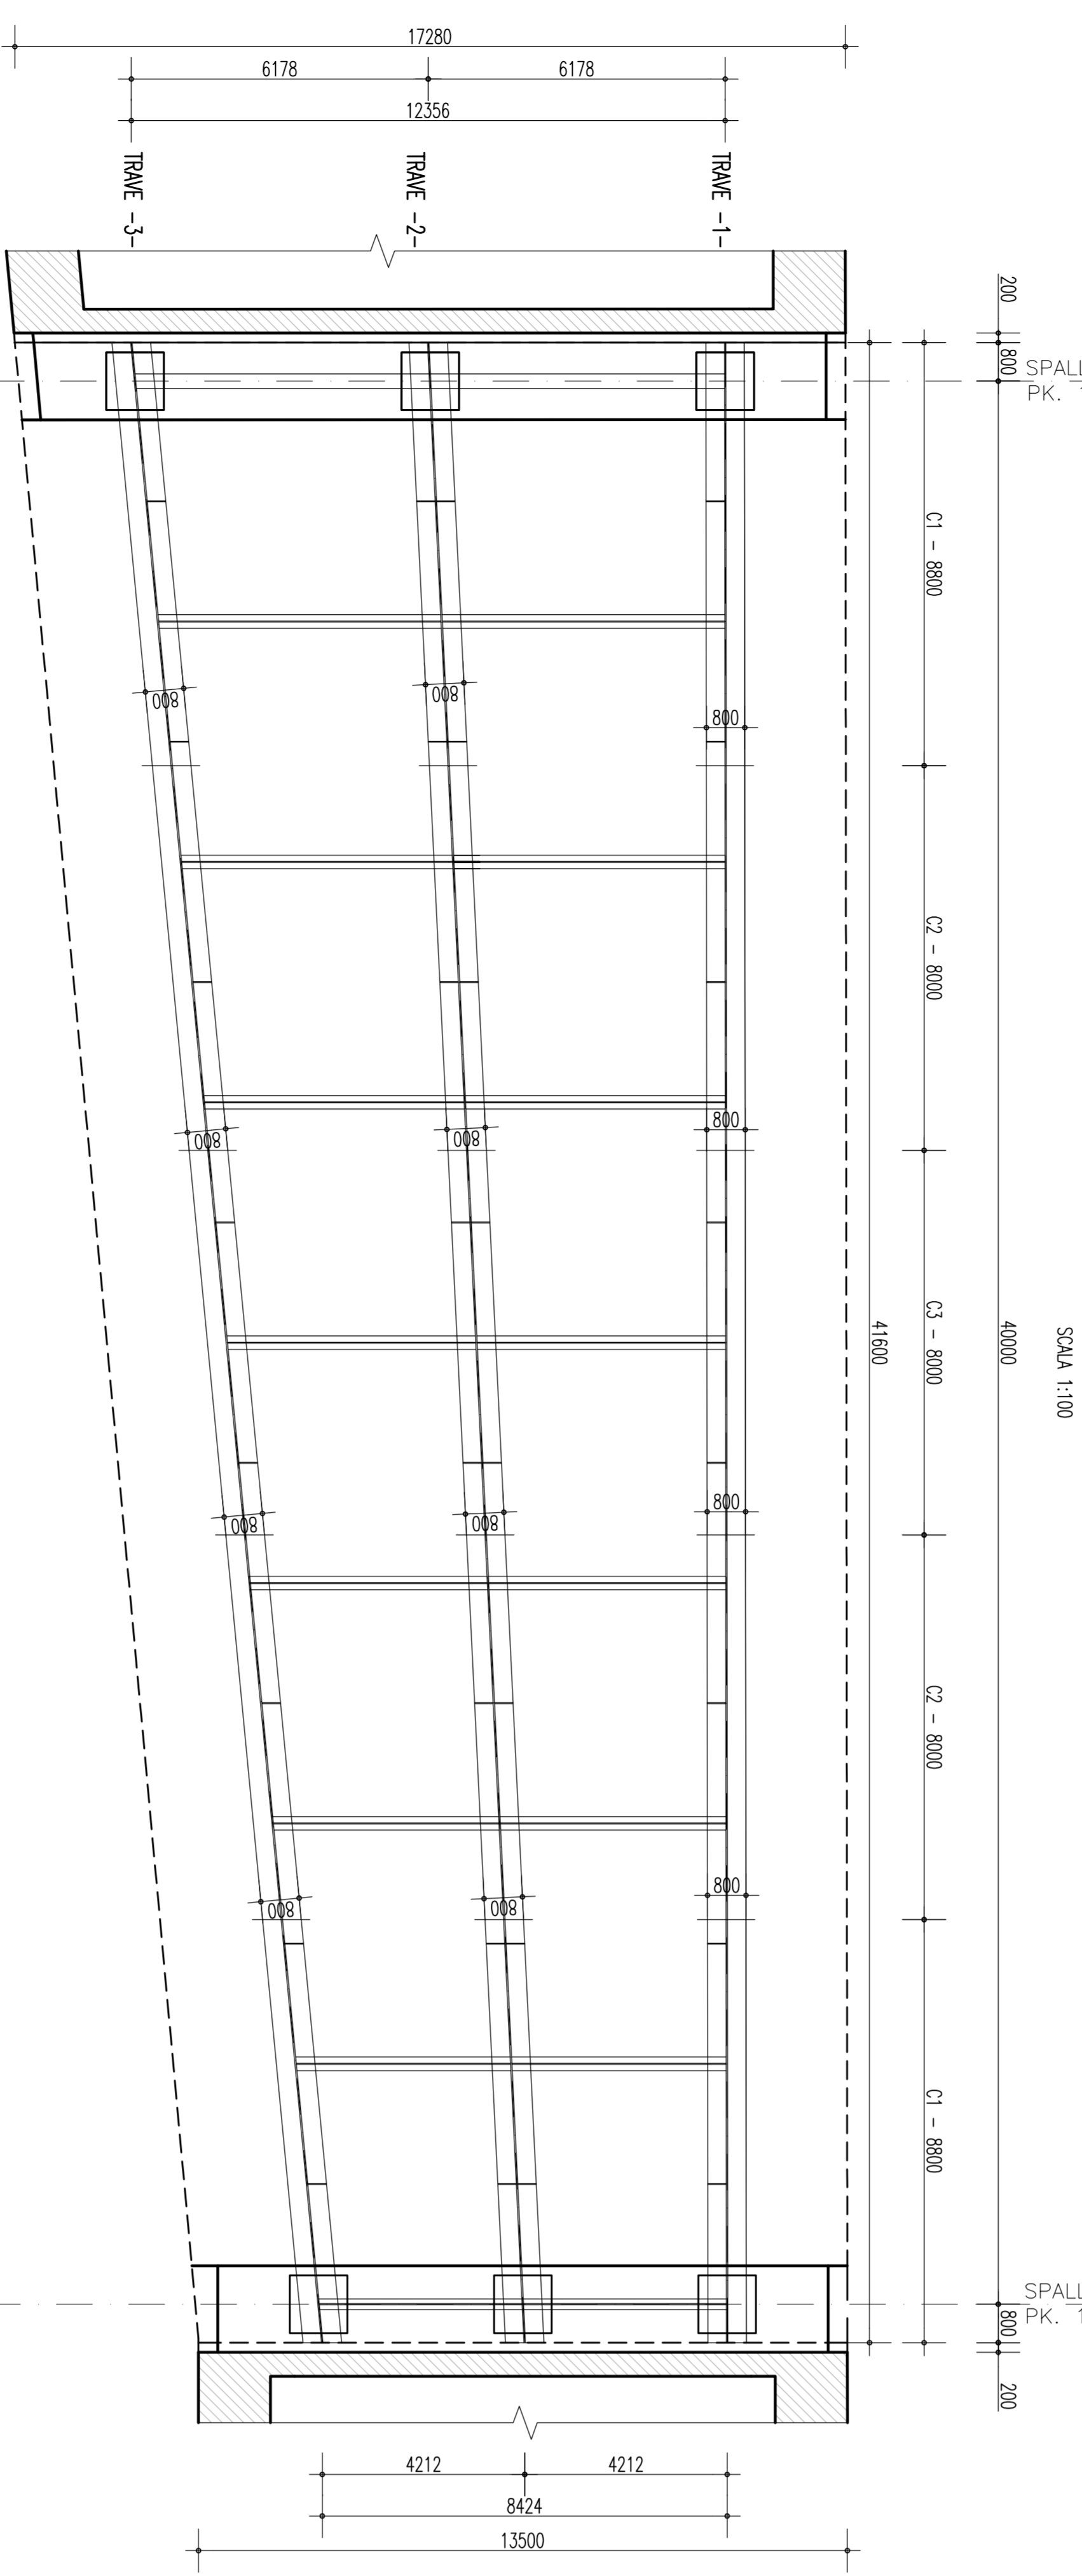


CARPENTERIA IMPALCATO - PIANTA INFERIORE

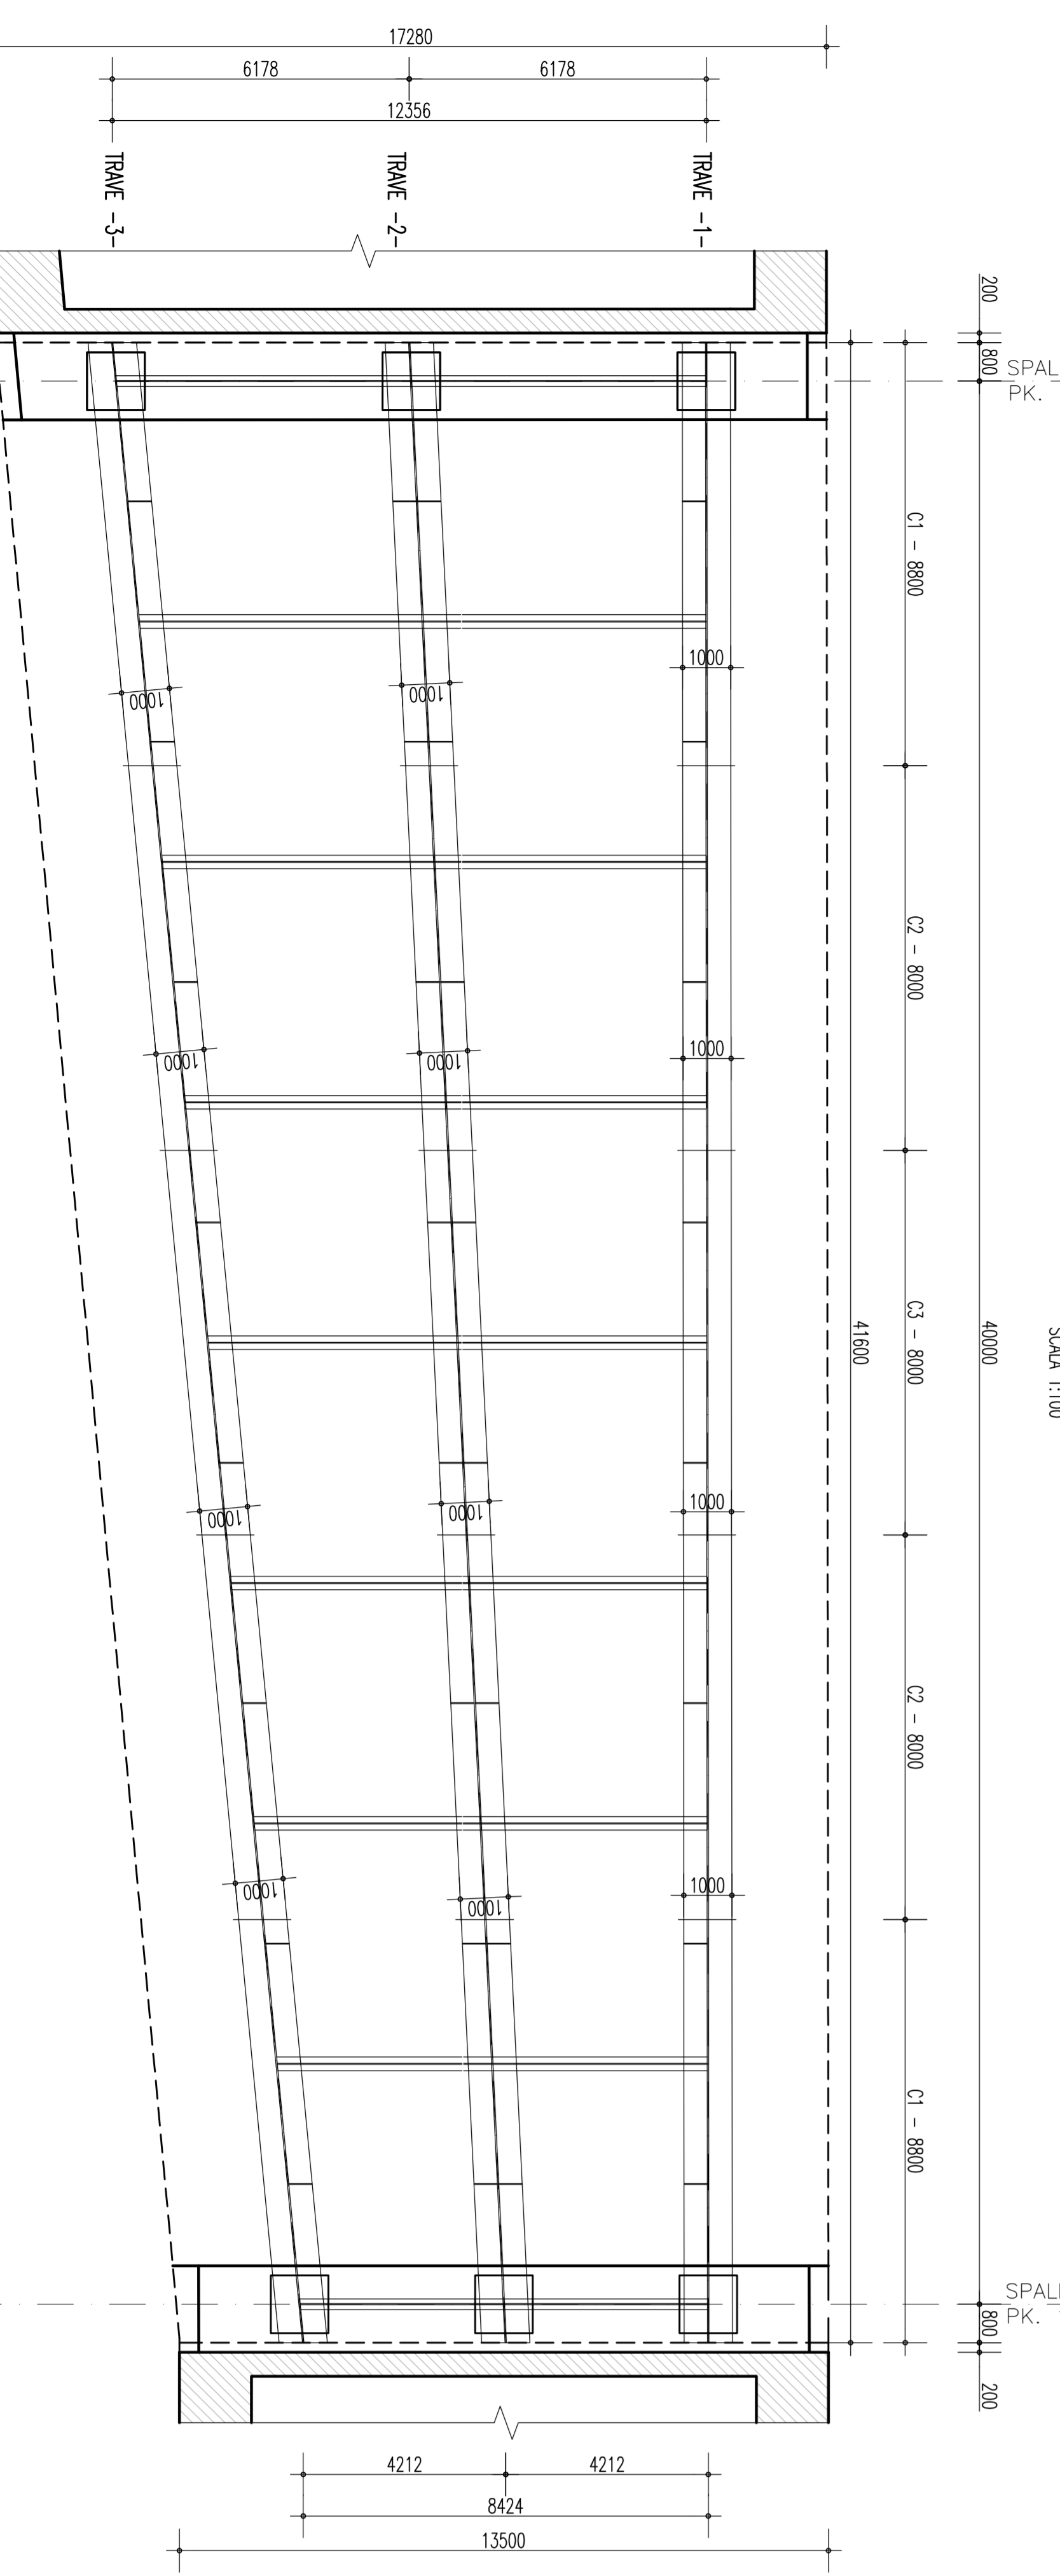


SCHEMA DI CONTROMONTA

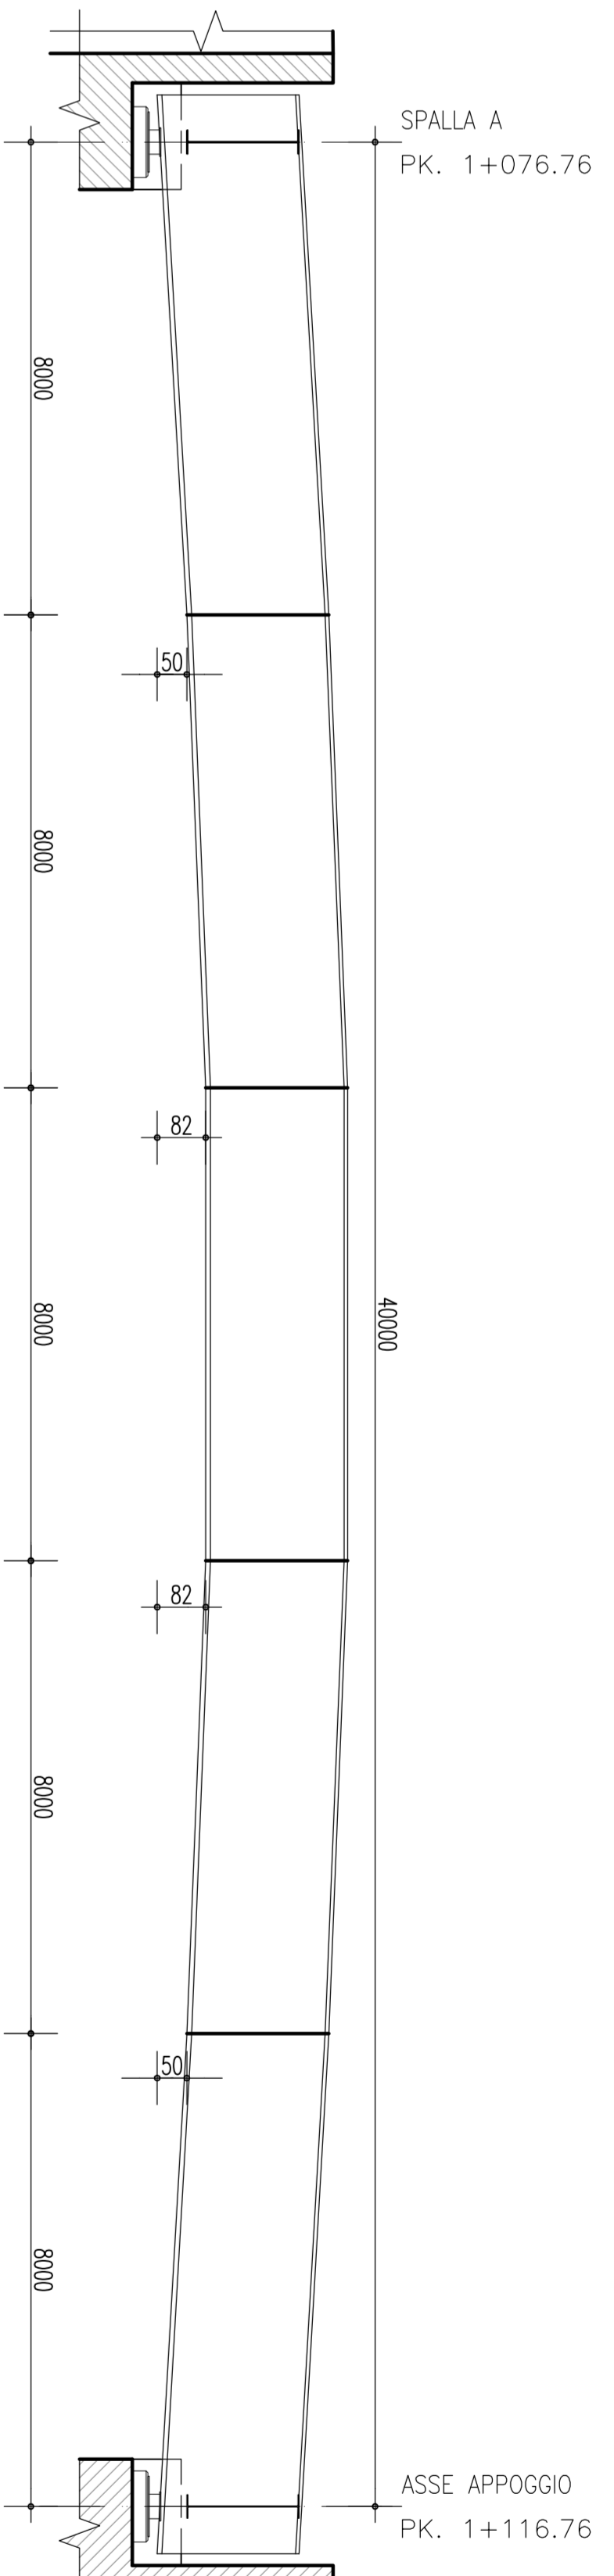

SEZIONE TRASVERSALE (TRAVERSO IN CAMPATA)

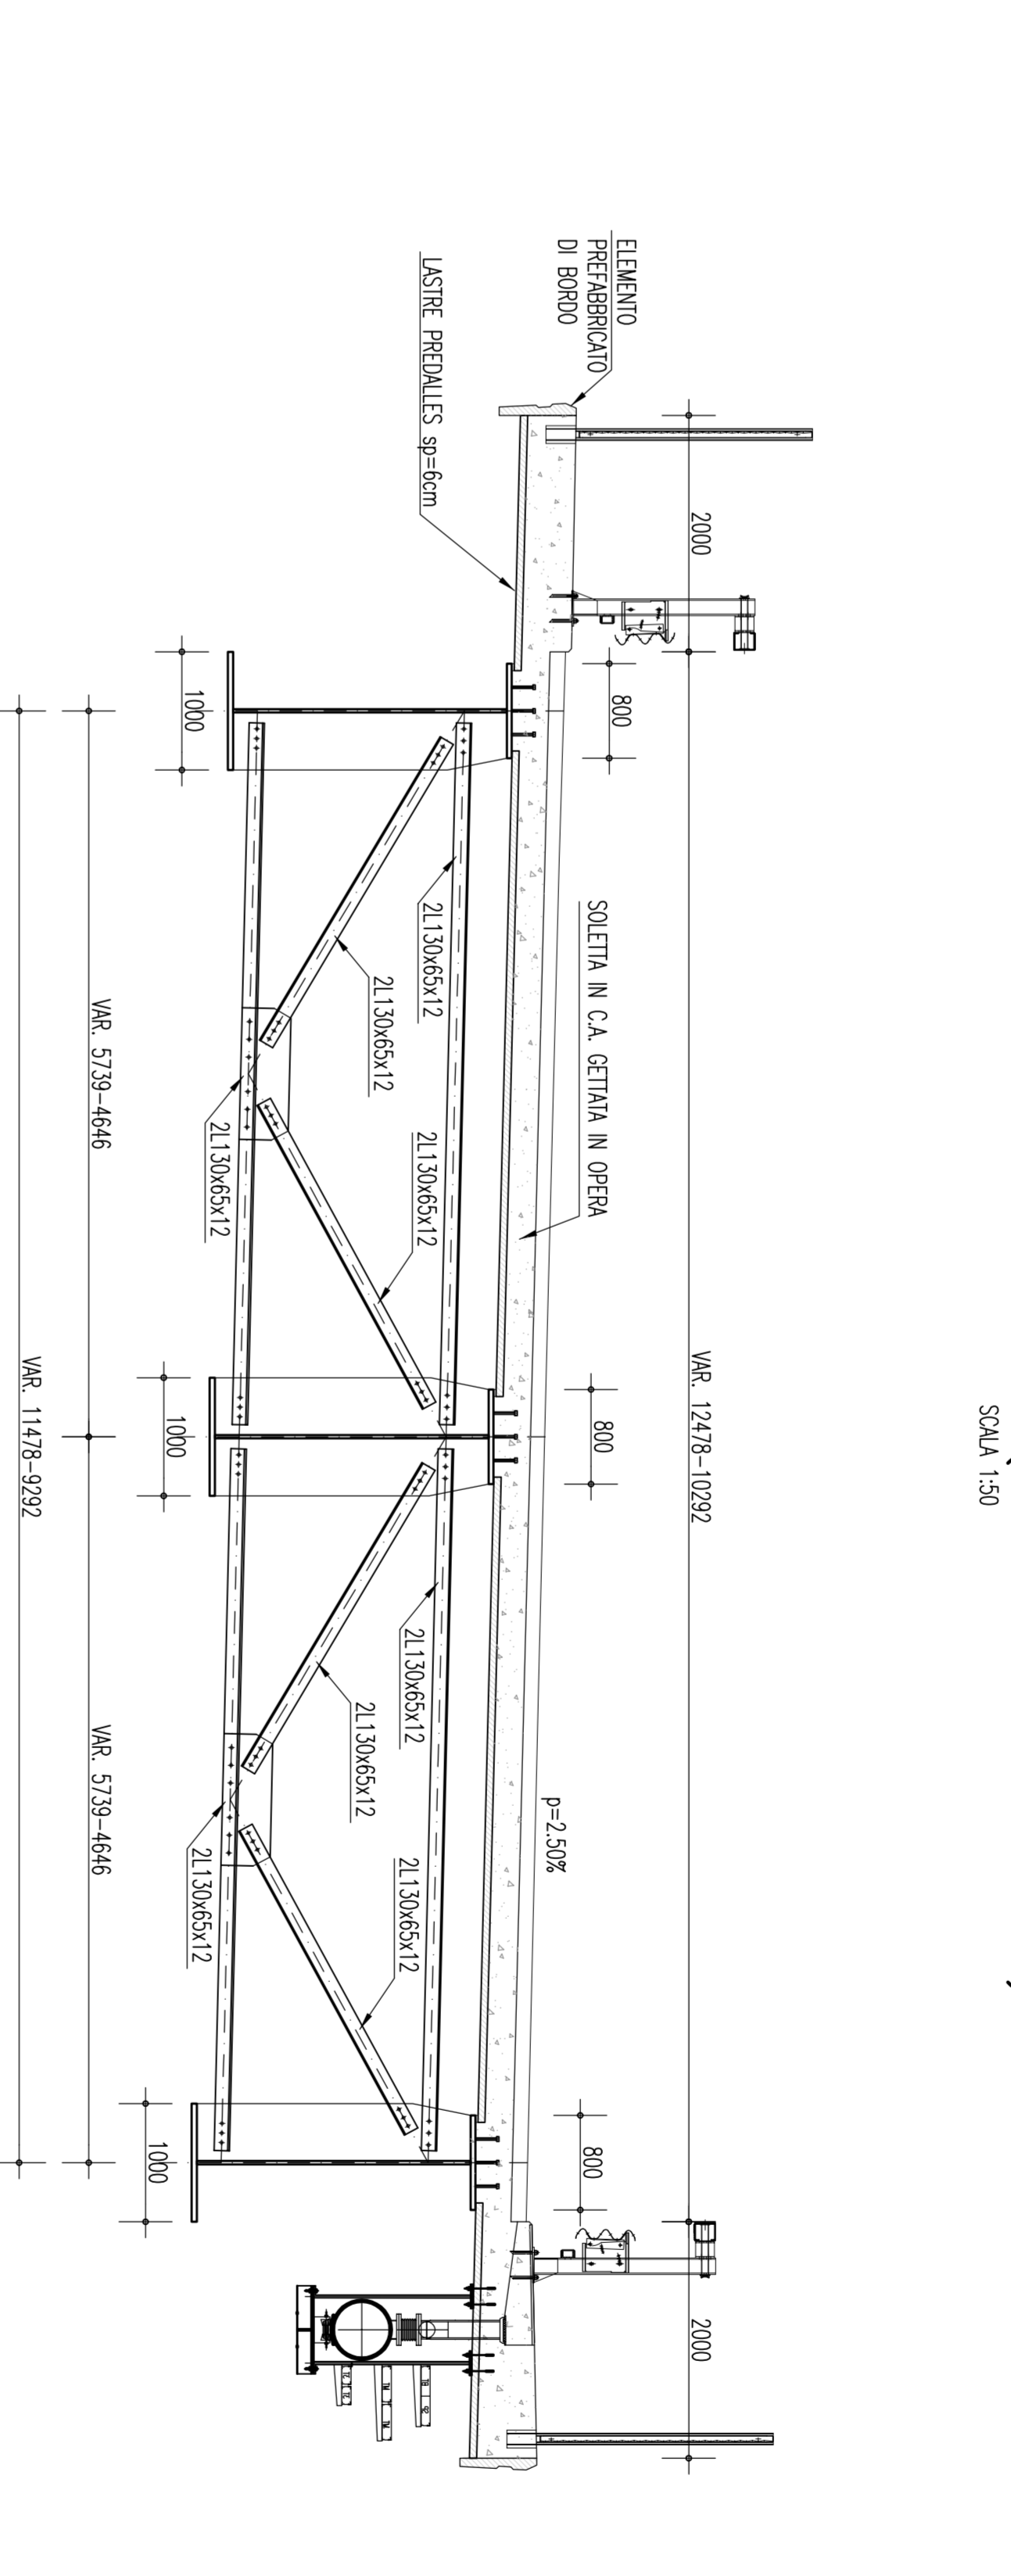

SEZIONE TRASVERSALE (TRAVERSO IN ASSE SPALLA)

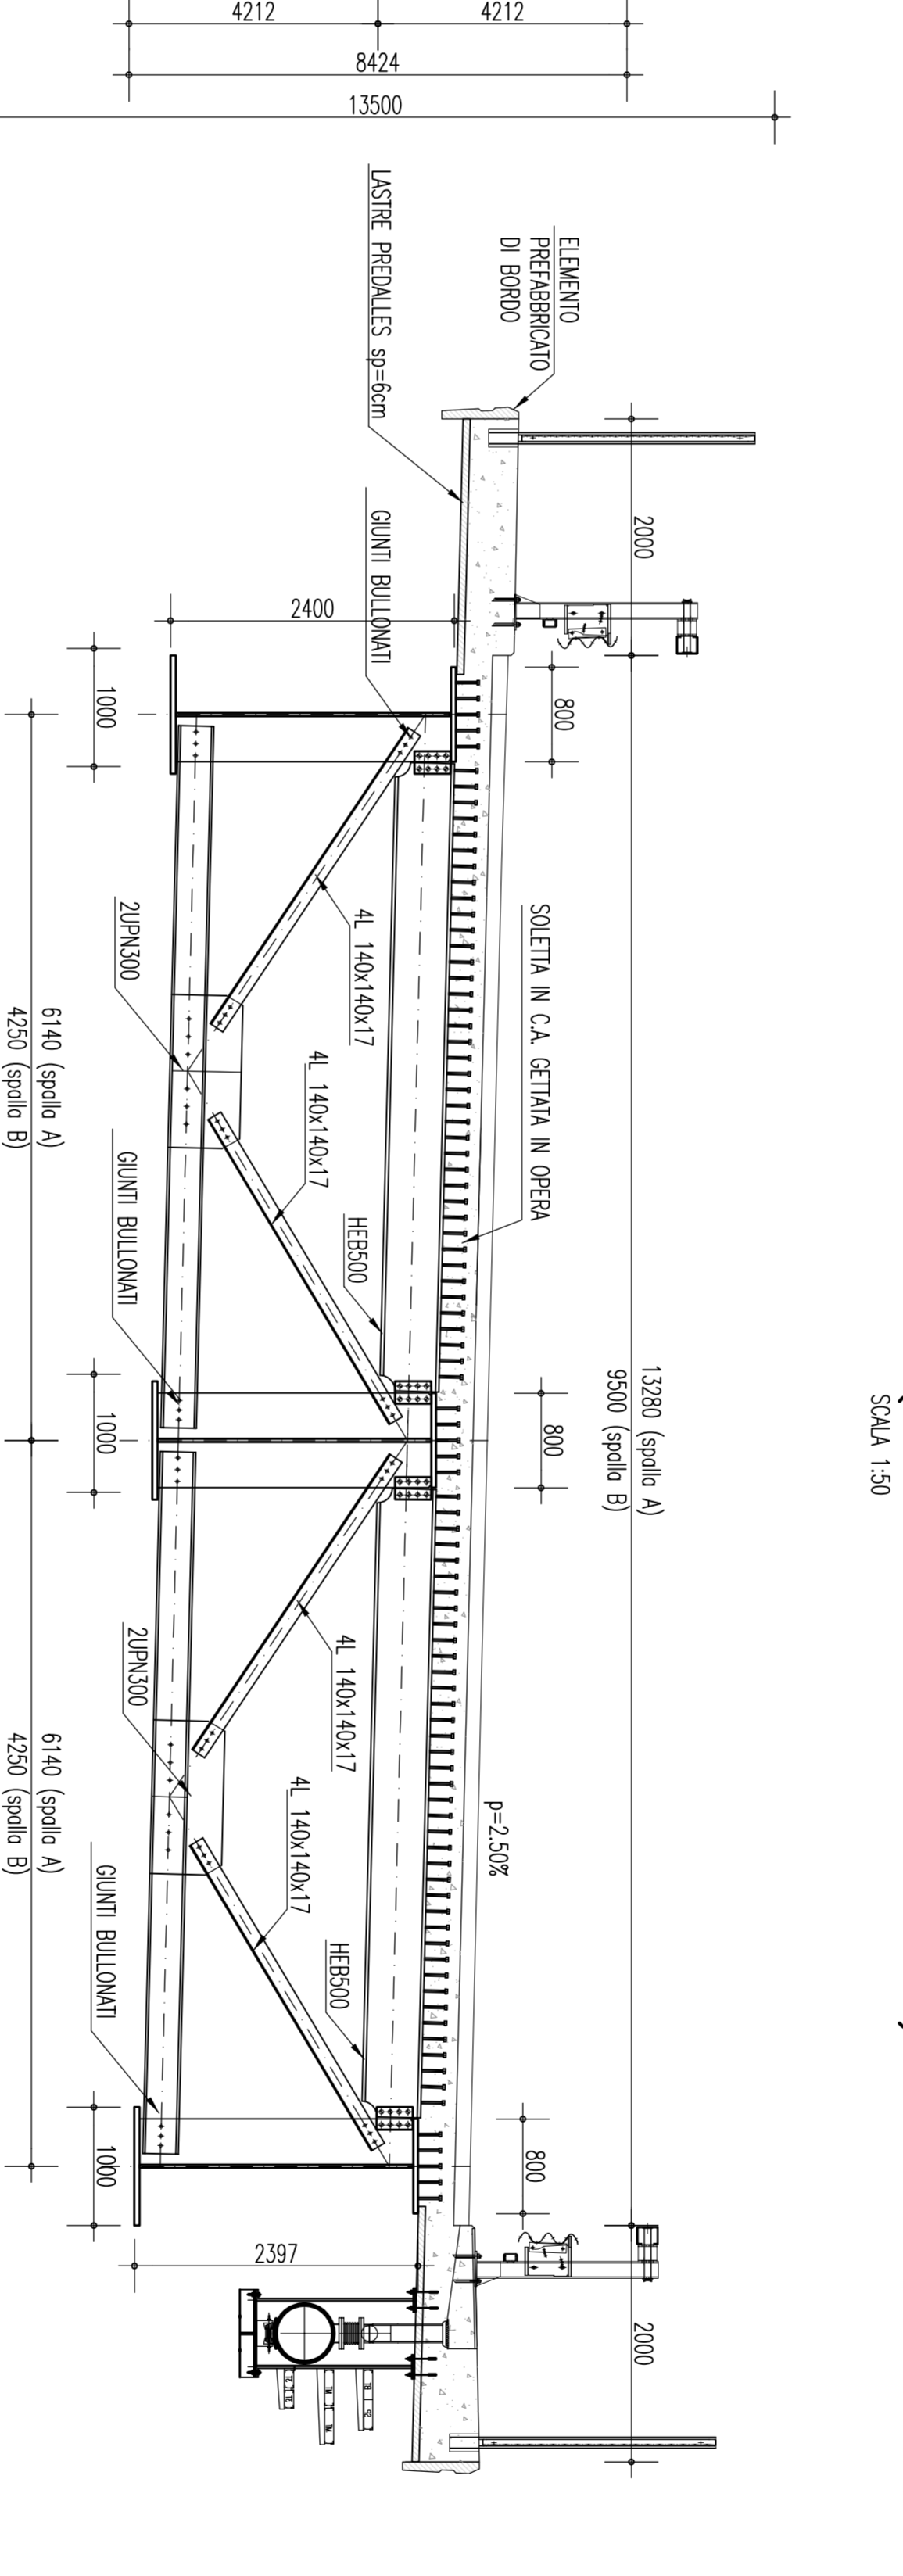


- Technical specifications for concrete and reinforcement materials, including references to standards like UNI 11104 and EN 206-1.

- Technical specifications for steel materials and welding, including references to standards like UNI 10025 and EN ISO 13918.

NOTE GENERALI

SCHEMA POLI DI SOLETTA

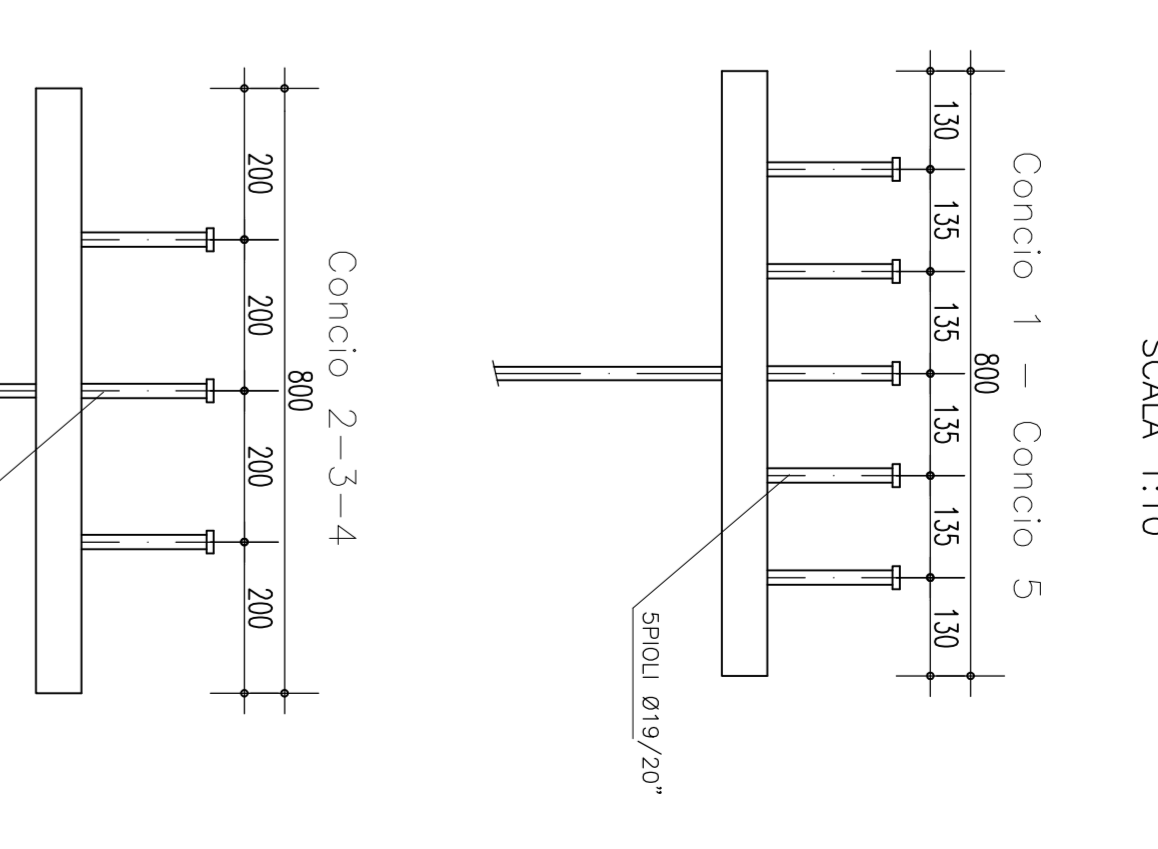

ACCIAIO PER CONGLOMERATO CEMENTIZIO ARMATO

- Technical specifications for reinforcement steel, including yield strength (fyk = 450 N/mm²) and tensile strength (ftk = 540 N/mm²).

Table showing the weight and density of reinforcement steel for different diameters and lengths.

Logo and contact information for Stretto di Messina and EuroLink S.p.A.

Logo and contact information for Società Italiana per Condotte Evaporative S.p.A. (SIMEVA).

Logo and contact information for SINA (Società Italiana Navale).

Logo and contact information for COLLEGAMENTI CALABRIA.

Table with technical drawing information including drawing number, scale, and revision history.