


Posto di guardia e controlli doganali in entrata

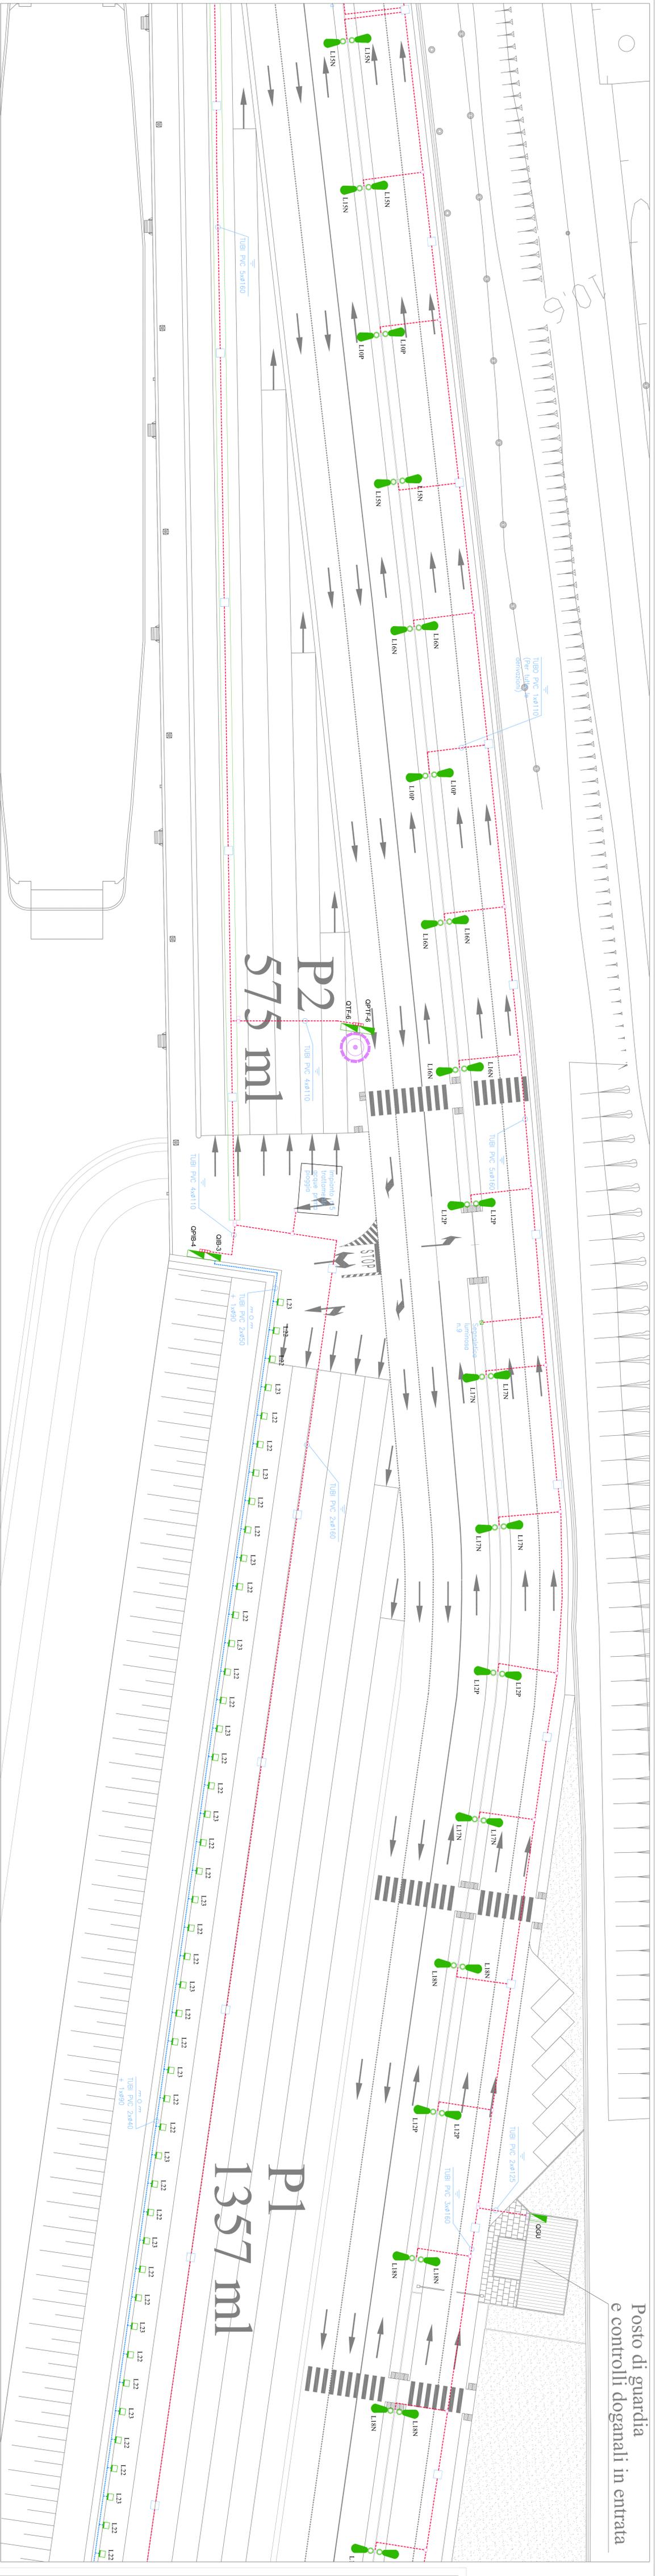

LEGENDA IMPIANTO ELETTRICO

